



DRAWING LIST

- REF101 SITE PLAN
REF201 GROUND LEVEL PLAN
REF202 LEVEL 1 PLAN TO BE CARRIED OUT AS EXEMPT DEVELOPMENT AND IS NOT PART OF THE REF
REF203 ROOF PLAN TO BE CARRIED OUT AS EXEMPT DEVELOPMENT AND IS NOT PART OF THE REF
REF311 ELEVATIONS - SHEET 1
REF312 ELEVATIONS - SHEET 2
REF321 SECTIONS
REF401 SHADOW DIAGRAMS
REF601 PERSPECTIVE VIEW 1 FROM DREADNOUGHT ROAD
REF602 PERSPECTIVE VIEW 2 FROM K - BLOCK
REF603 PERSPECTIVE VIEW 3 FROM PROPOSED FIELD

ABBREVIATIONS


A/C	AIR CONDITIONING	FP	FIRE INDICATOR PANEL	REF	REFRIGERATOR
AFSL	ABOVE STRUCTURAL FLOOR LEVEL	FJR	FLOOR	RA	RETURN AIR
AL	ALUMINIUM	FP	FIBROUS PLASTER	RA	RANGE HOOD
AO	ACCESS OPENING	FRL	FIRE RESISTANCE LEVEL	RC	REINFORCED CONCRETE
AP	ACCESS PANEL	FW	FLOOR WASTE TO SEWER	RSH	RANGE HOOD
AT	ACUSTIC TILE	GALV	GALVANISED	RH	ROBE HOOK
B	BOLLARD	GD	GRADED GRAH	RHS	RECTANGULAR HOLLOW SECTION
BAL	BALUSTRADE	GL	GLAZING	RJ	RENDER JOINT (V-JOINT)
BDY	BOUNDARY	GRD	GRADING	RL	RENDER JOINT (V-JOINT)
BH	BORNEHOLE	GPO	GENERAL PURPOSE (POWER) OUTLET	ROW	RIGHT OF WAY
BHD	BULKHEAD	GRAB RA	GRAB RAIL	RS	ROLLER SHUTTER
BK	BRICK	GRAND	GRANULITHIC	RW	RETAINING WALL
BLDG	BUILDING	GRC	GLASS REINFORCED CONCRETE/CEMENT	RWH	RAINWATER HEAD
BLK	BLOCKWORK	CT	GATE	RWO	RAINWATER OUTLET TO STORMWATER
BN	BULLNOSE	GTP	GREASE TRAP	RWP	RAINWATER PIPE
BCE	BRICK-ON-EDGE	HYD	HYDRANT	SA	SUPPLY AIR
BSN	BASIN	HC	HOSE COCK	SC	STEEL COLUMN
BTH	BATH	HMR	HIGH MOISTURE RESISTANT	SCS	SUNSCREEN
BWK	BRICKWORK	HTR	HEATER	SCT	SUSPENDED CEILING TILE
BWU	BOLING WATER UNIT	HTR	HEATER	SD	SEWER DRAIN
CB	CONCRETE BLOCK	HW	HOT WATER	SFL	STRUCTURE FINISHED LEVEL
CCTV	CLOSED CIRCUIT TELEVISION	HWD	HARDWOOD	SHB	SHOWER BATH
CD	CLOTHES DRYER	HWU	HOT WATER UNIT	SHR	SHOWER
CFC	COMPRESSED FIBROUS CEMENT	ID	INVERT LEVEL	SK	SKEETING
CHS	CIRCULAR HOLLOW SECTION	INCL	INCLUDE	SKL	SKYLIGHT
CI	CAST IRON	INT	INTERNAL	SNK	SINK
CP	CAST IRON PIPE	IO	INSPECTION OPENING	SP	SEWER PIT
CJ	CENTRE LINE	J	JOINT	SPEC	SPECIFICATION
CL	CENTRE LINE	JT	JOINT	SPL	SPLASHBACK
CLNR	CLEANER	KB	KEBS	SR	SHOWER ROSE
COL	COLUMN	KG	KEBS AND GUTTER	SS	STAINLESS STEEL
CONC	CONCRETE	KIT	KITCHEN	ST	STONE
CP	CHROME-PLATED	L	LOUVER	SVP	SEWER VENT PIPE
CPD	CLIPBOARD	LDY	LAUNDRY	SW	STORM WATER
CPT	CARPET	LS	LOUVER SCREEN	SWP	STORMWATER PIT
CR	CEMENT RENDER	M	MIRROR	T	TILE
CSK	COUNTERSINK	MC	METAL CLADDING	TEL	TELEPHONE
CT	COOK TOP	MDF	MEDIUM DENSITY FIBREBOARD	TGB	TACTILE INDICATORS
CTR	CENTRE	MH	MANKOLE	TMB	TIMBER
CW	COLD WATER	MISC	MISCELLANEOUS	TOH	TOP OF HOH
D	DOOR	MJ	MOVEMENT JOINT	TOK	TOP OF KEBS
DB	DISTRIBUTION BOARD	MJM	MELAMINE	TOW	TOP OF WALL
DF	DRINKING FOUNTAIN	MO	MICROWAVE OVEN	TP	TAP
DG	DRIFF GROOVE	MR	MOISTURE RESISTANT	TPH	TOILET PAPER HOLDER
DA	DAMETER	MPS	METAL ROOF SHEETING	TR	TOWER BAL
DM	DIMENSION	MS	MILD STEEL	TRD	TERRAZZO
DP	DOWNPIPE	MWB	MASK SWITCHBOARD	TUB	LANDFILL TUB
DPC	DAMP-PROOF COURSE	MV	MECHANICAL VENT	TV	TELEVISION
DPH	DAMP-PROOF MEMBRANE	NGL	NATURAL GROUND LEVEL	UG	UNDERGROUND
DWG	DRAWING	NC	NOT IN CONTRACT	US	UNDERSIDE
DS	DUCTED SKIRTING	NC	NUMBER	UB	UNIVERSAL BEAM
DW	DISHWASHER	NOM	NOMINAL	UC	UNIVERSAL COLUMN
E	EACH	NTS	NOT TO SCALE	UR	URNAL
EJ	EXPANSION JOINT	OD	OUTSIDE DIAMETER	V	VINYL
EG	EQUAL	OF	OVERSIL ON RAINWATER	VB	VANITY BASH
ESB	ELECTRICAL SWITCHBOARD	QFC	OFF FORM CONCRETE	VOS	VERIFY ON SITE
EX	EXISTING (PRIOR TO)	QHD	OVERHEAD DOOR	VP	VENT PIPE
EXT	EXTERNAL	OP	OPAQUE	W	WINDOW
F	FACED GLAZING	OV	OVEN	WB	WEATHERBOARD
FB	FACE BRICK	P	PAINT (FINISH)	WC	WATER CLOSET
FBL	FACE BLOCK	PAV	PAVING	WR	WALK-ROBE
FC	FIBROUS CEMENT	PB	PLASTERBOARD	WM	WASHING MACHINE
FCL	FINISHED CEILING LEVEL	PC	PRECAST CONCRETE	WO	WALL OVEN
FCU	FAN COIL UNIT	PFB	PRESSURE BALLAST	WP	WASTE PIPE
FEN	FENCE	PPC	PARALLEL FLANGE CHANNEL	WPM	WATERPROOF MEMBRANE
FFL	FINISHED FLOOR LEVEL	PLY	PLYWOOD	WR	WATERPROOF
FGL	FINISHED GROUND LEVEL	PTD	PAPER TOWEL DISPENSER	WS	WALL STIFFENER
FHR	FIRE HOSE REEL				

FOR REVIEW OF ENVIRONMENTAL FACTORS

OXFORD FALLS GRAMMAR SCHOOL - CARPARK

1078 OXFORD FALLS ROAD
OXFORD FALLS, NSW 2100

Revisions	No.	Date	Description	Checked	Approved
1	22.02.21		REVISED 50% TENDER ISSUE		
2	24.02.21		REVISED REF 50% TENDER ISSUE		
3	02.03.21		REVISED REF 50% ISSUED FOR APPROVAL	JG	CD

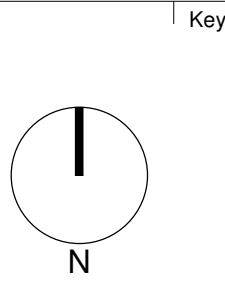


AJ+C
ALLEN JACK+COTTER
79 Myrtle Street Chippendale NSW 2008 AUSTRALIA
ph +61 2 9311 8222 fx +61 2 9311 8200
ABN 53 063 732 250


Project
OFGS - CARPARK
1078 OXFORD FALLS ROAD
OXFORD FALLS, NSW 2100
Proj. No. 18025

Drawing Title
COVER SHEET
Project Status
FOR REF

Scale
Drawing No.
REF001
Issue
3

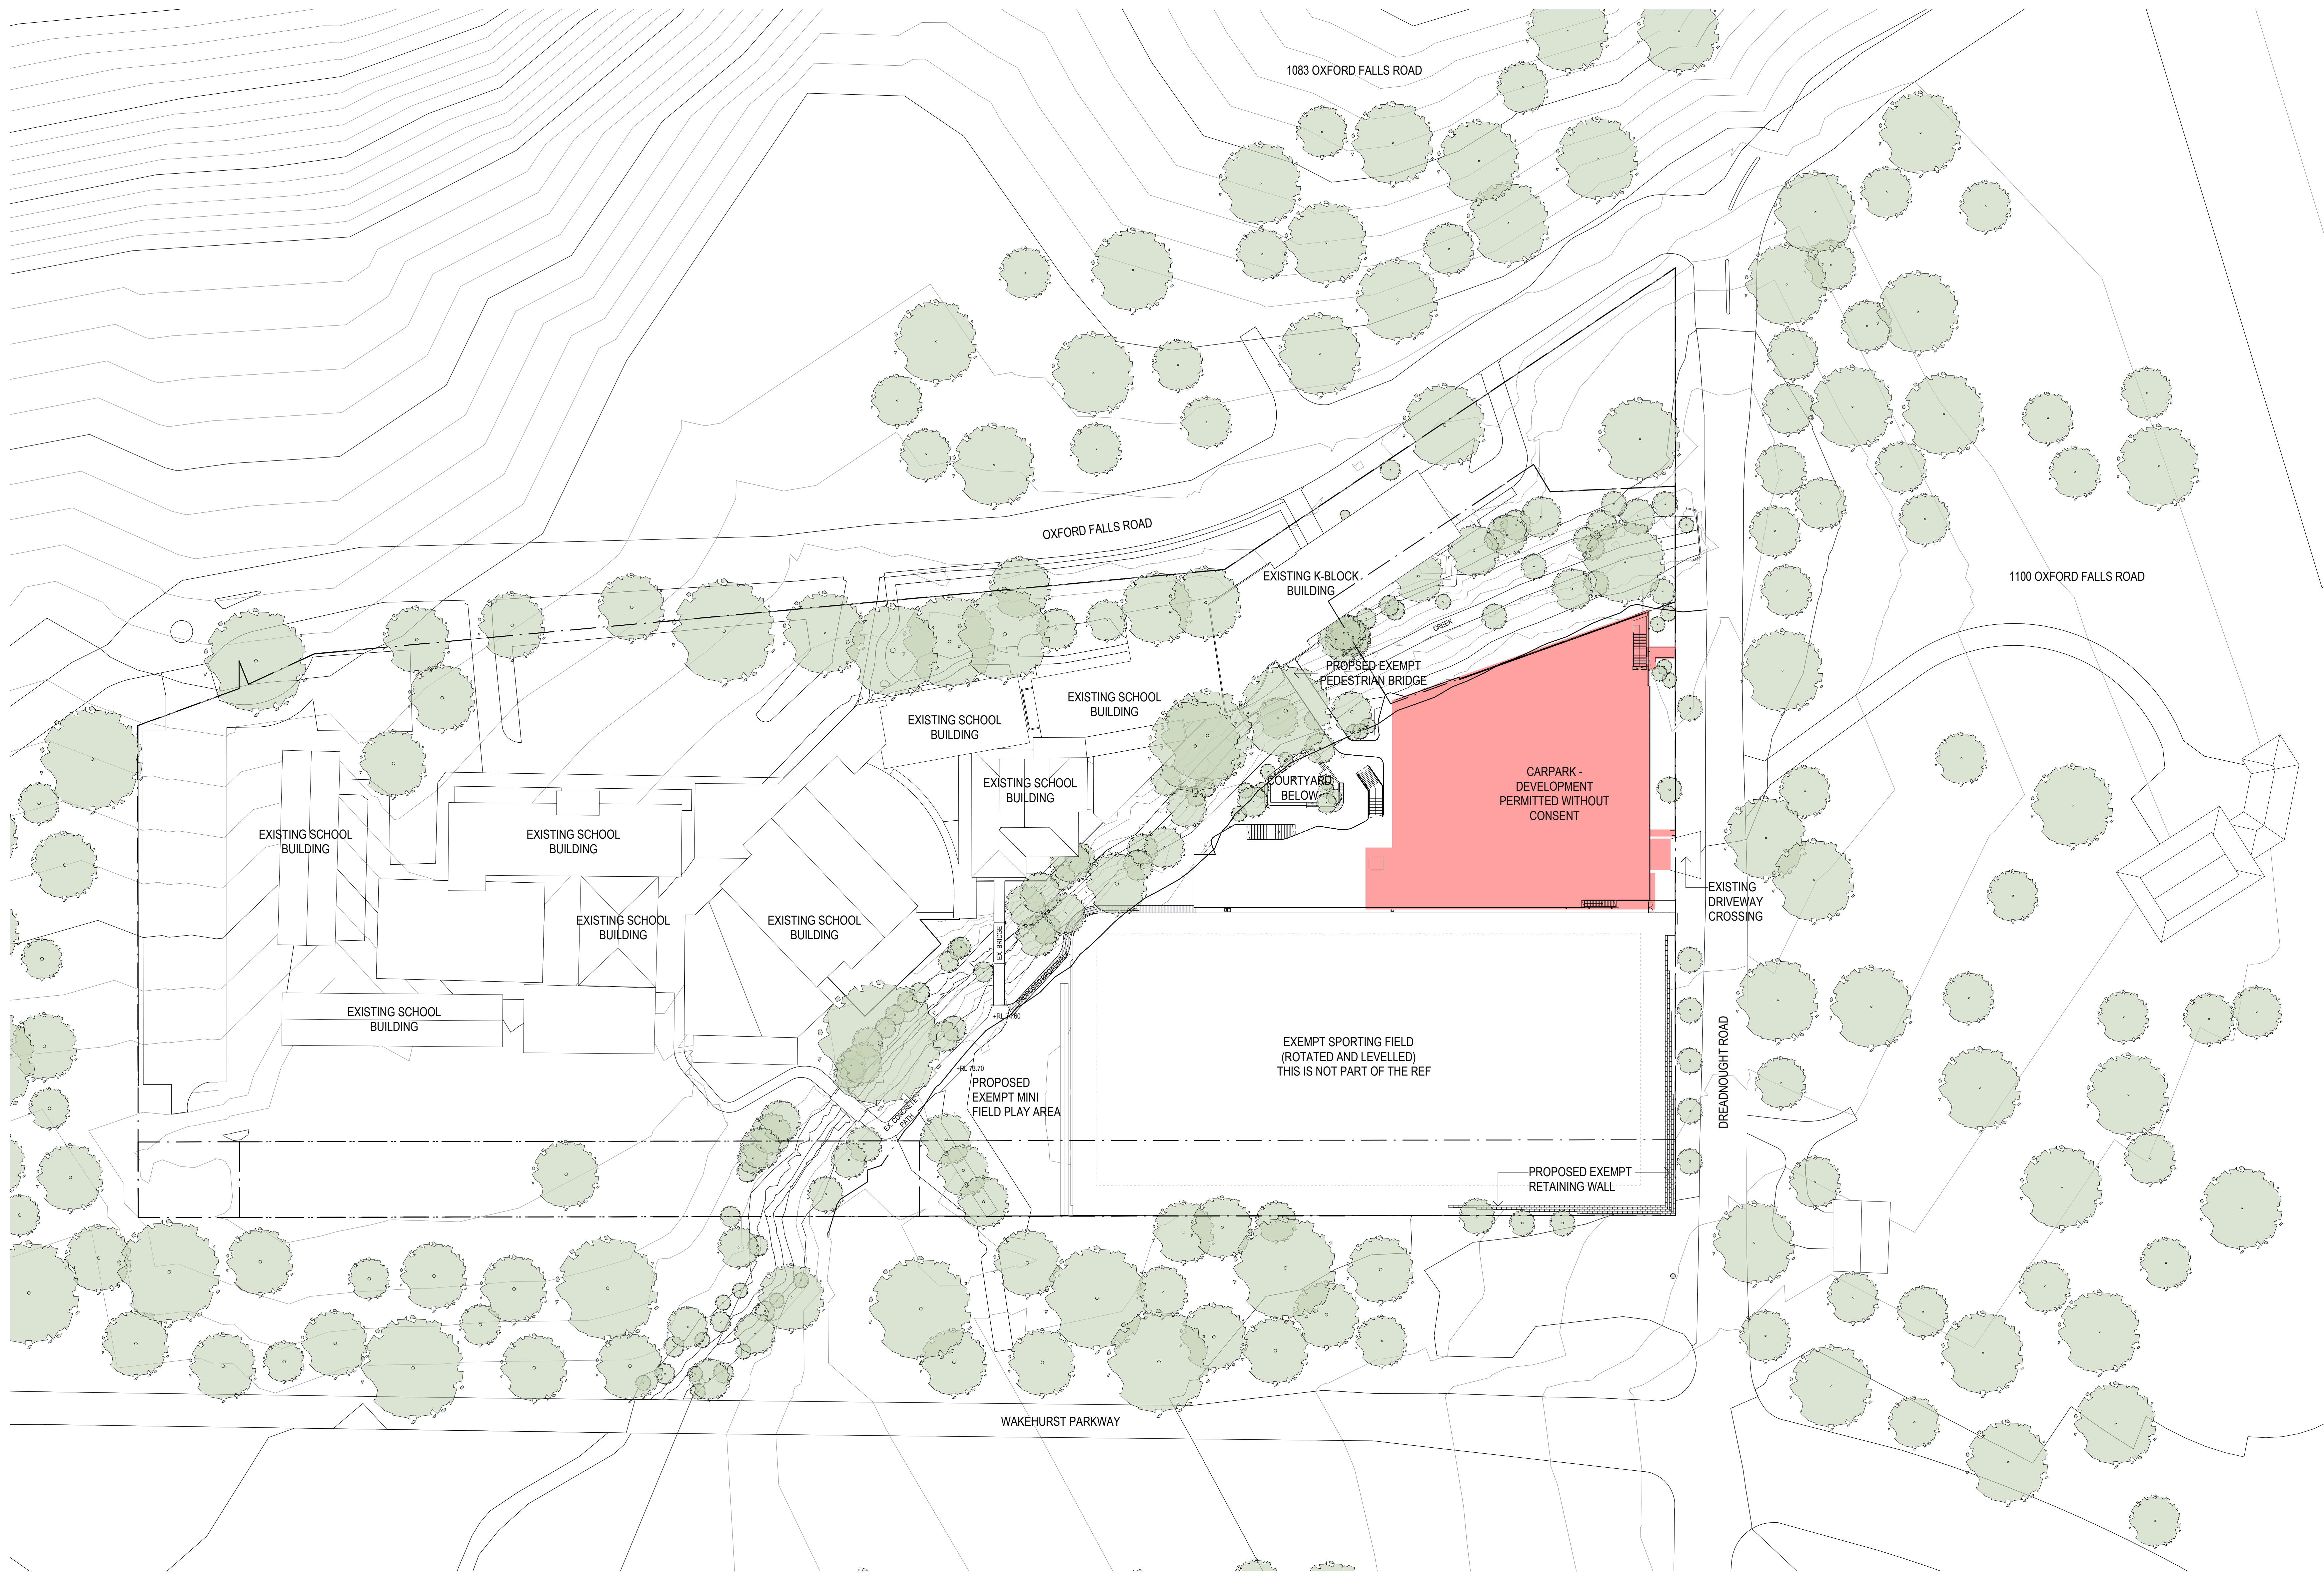

Revisions	No.	Date	Description	Checked	Approved
1	22.02.21		REVISED 50% TENDER ISSUE		
2	24.02.21		REVISED REF 50% TENDER ISSUE		
3	02.03.21		REVISED REF 50% ISSUED FOR APPROVAL	JG	CD

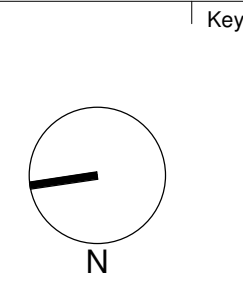

Architect
AJ+C
ALLEN JACK+COTTER
79 Myrtle Street Chippendale NSW 2008 AUSTRALIA
ph +61 2 9311 8222 fx +61 2 9311 8200
ABN 53 065 732 250

Project
OFGS - CARPARK
1078 OXFORD FALLS ROAD
OXFORD FALLS, NSW 2100
Proj. No. 18025

Drawing Title
SITE PLAN

Project Status
FOR REF

Scale
1 : 500 @A0 REF101


Drawing No.
REF101

Issue
3



Revisions	No.	Date	Description	Checked	Approved
1	22.02.21	REVISED 50% TENDER ISSUE			
2	24.02.21	REVISED REF 50% TENDER ISSUE			
3	02.03.21	REVISED REF 50% ISSUED FOR APPROVAL			

JG CD

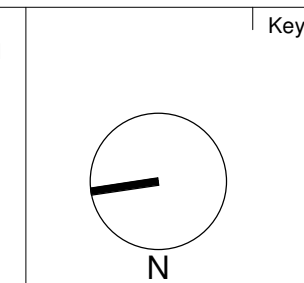

Architect
AJ+C
ALLEN JACK+COTTER
79 Myrtle Street Chippendale NSW 2008 AUSTRALIA
ph +61 2 9311 8222 fr +61 2 9311 8200
ABN 53 063 782 250


Project
OFGS - CARPARK
1078 OXFORD FALLS ROAD
OXFORD FALLS, NSW 2100
Proj. No. 18025

Drawing Title
LEVEL 1 PLAN TO BE CARRIED OUT AS EXEMPT DEVELOPMENT AND IS NOT PART OF THE REF


Project Status
FOR REF

Scale
1 : 100 @A0 REF202

Issue
3

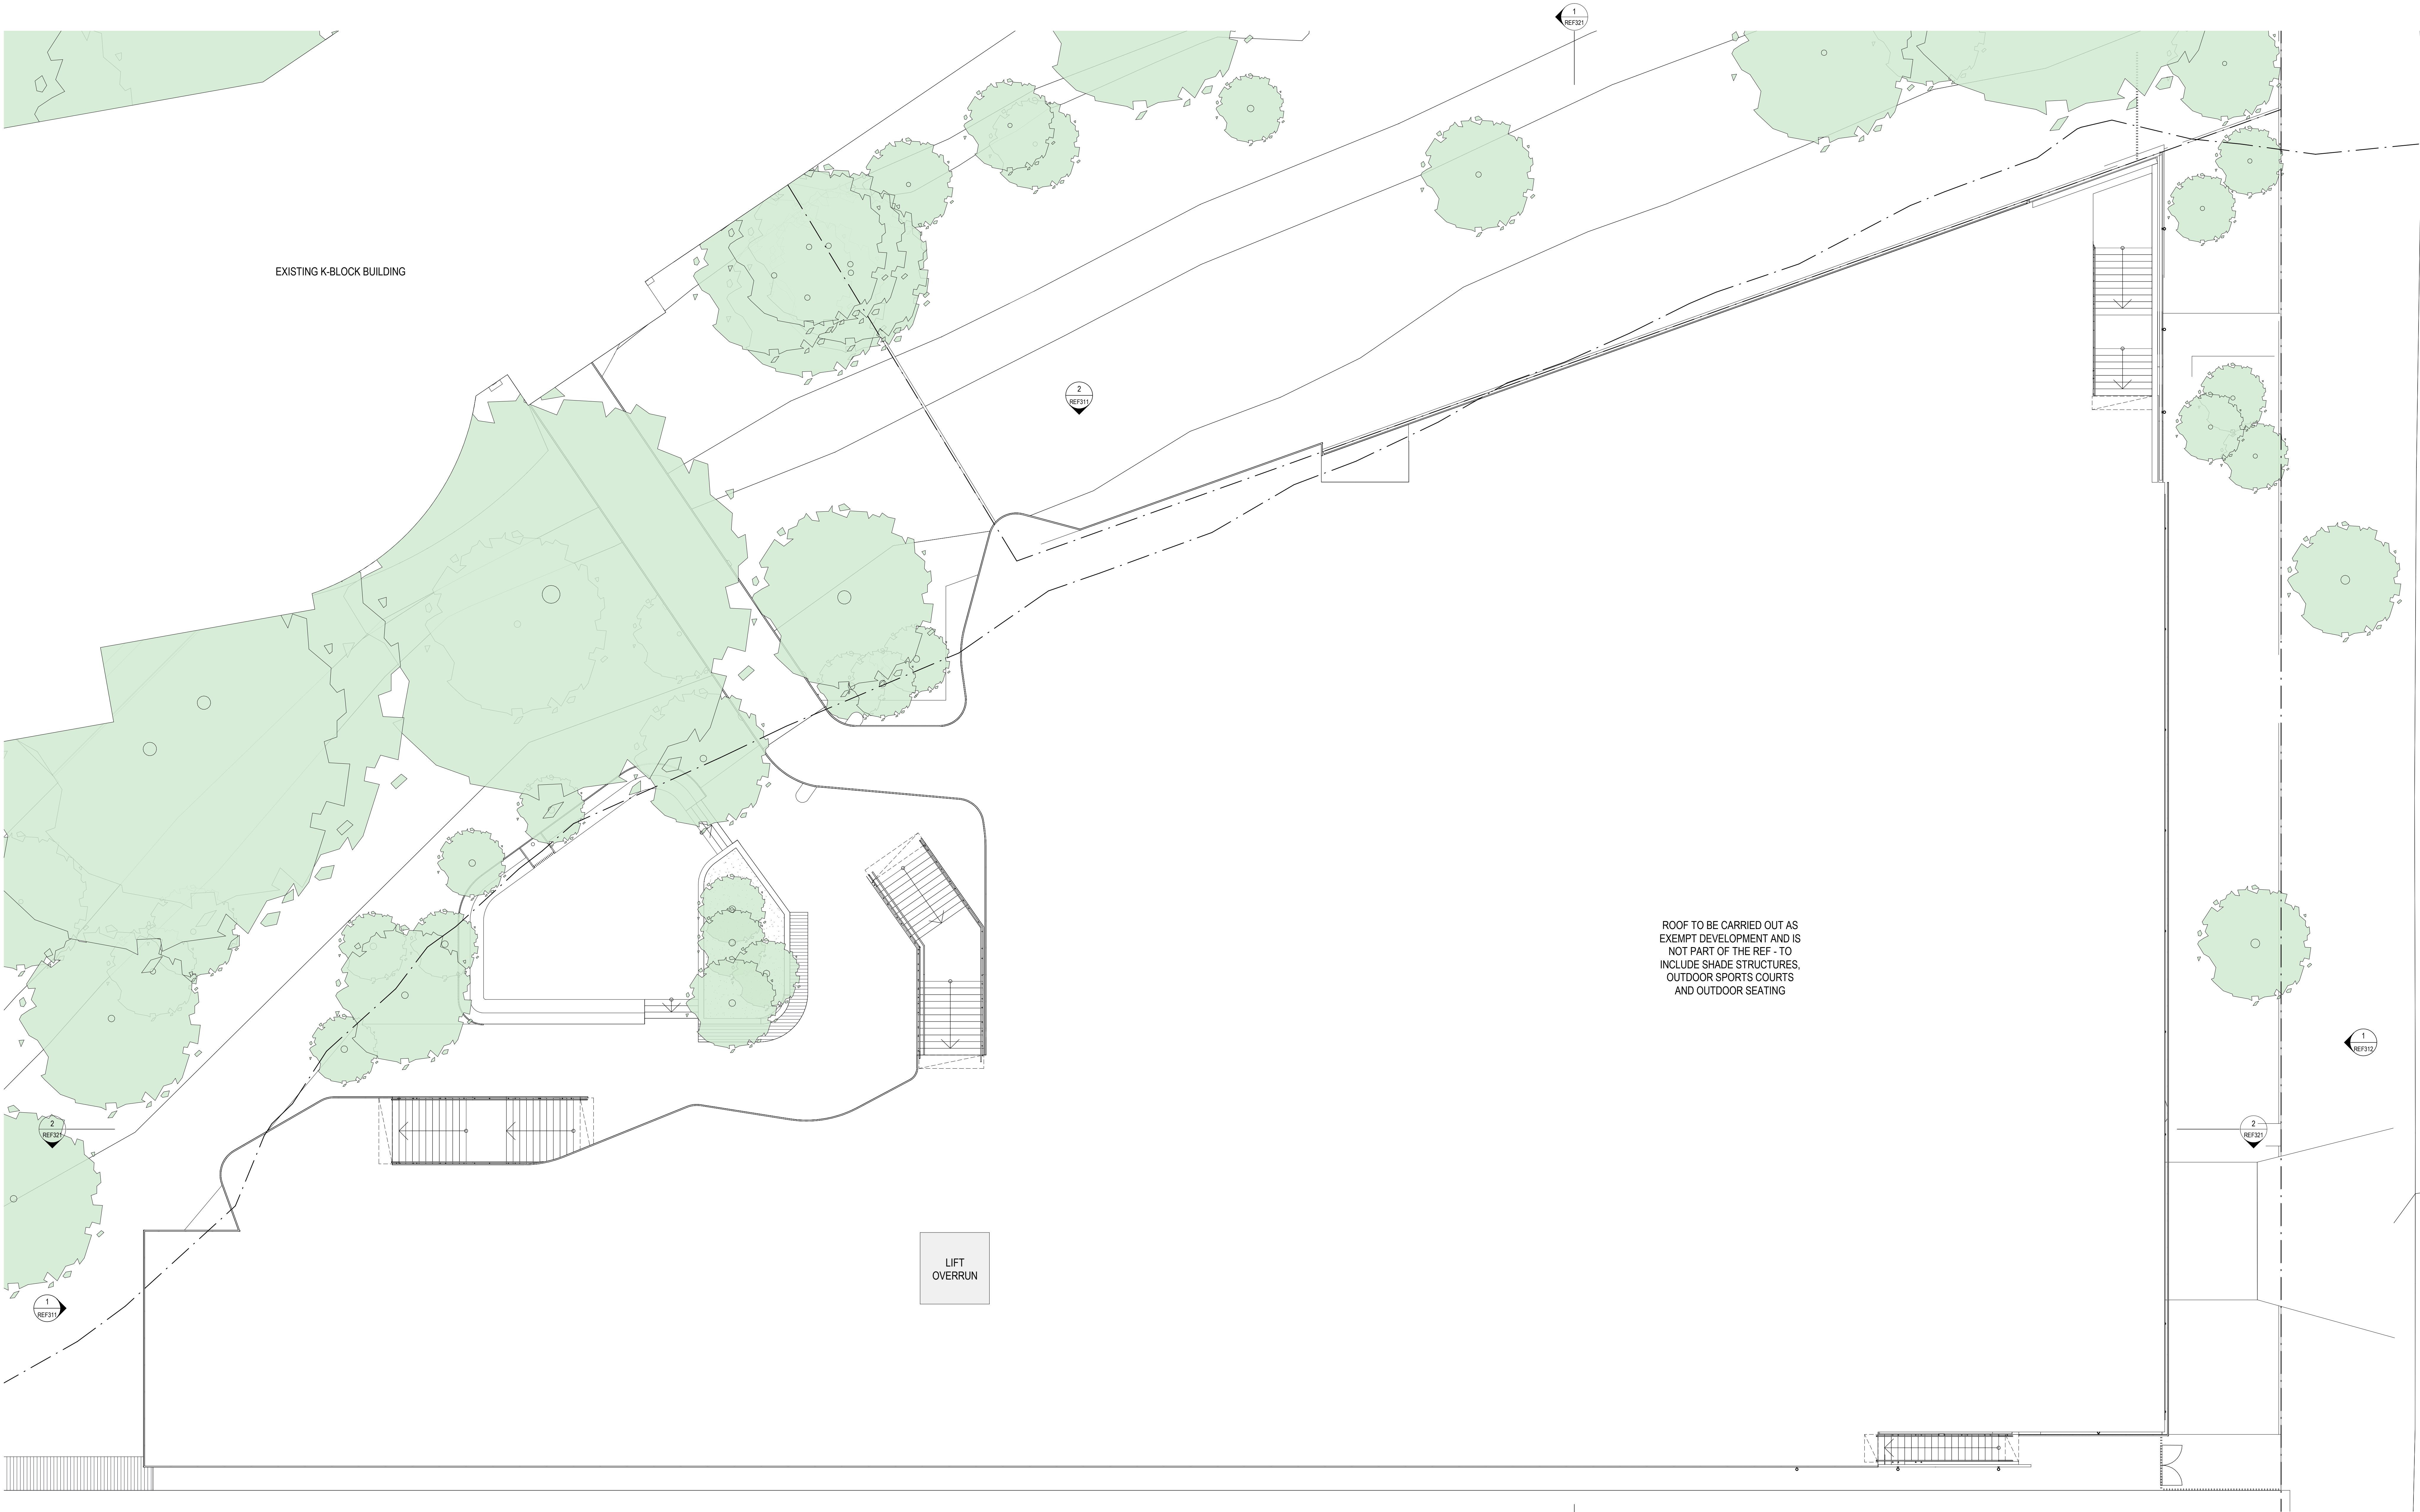

Revisions	No.	Date	Description	Checked	Approved
1	22.02.21	REVISED 50% TENDER ISSUE			
2	24.02.21	REVISED REF 50% TENDER ISSUE			
3	02.03.21	REVISED REF 50% ISSUED FOR APPROVAL		JG	CD

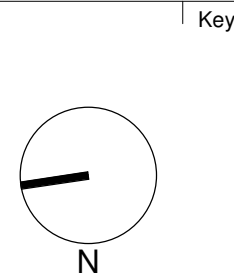

Architect
AJ+C
ALLEN JACK+COTTER
79 Myrtle Street Chippendale NSW 2008 AUSTRALIA
ph +61 2 9311 8222 fr +61 2 9311 8200
ABN 53 063 782 250


Project
OFGS - CARPARK
1078 OXFORD FALLS ROAD
OXFORD FALLS, NSW 2100
Proj. No. 18025

Drawing Title
ROOF PLAN TO BE CARRIED OUT AS EXEMPT DEVELOPMENT AND IS NOT PART OF THE REF
Project Status
FOR REF


Scale
1 : 100 @A0

Drawing No.
REF203

Issue
3

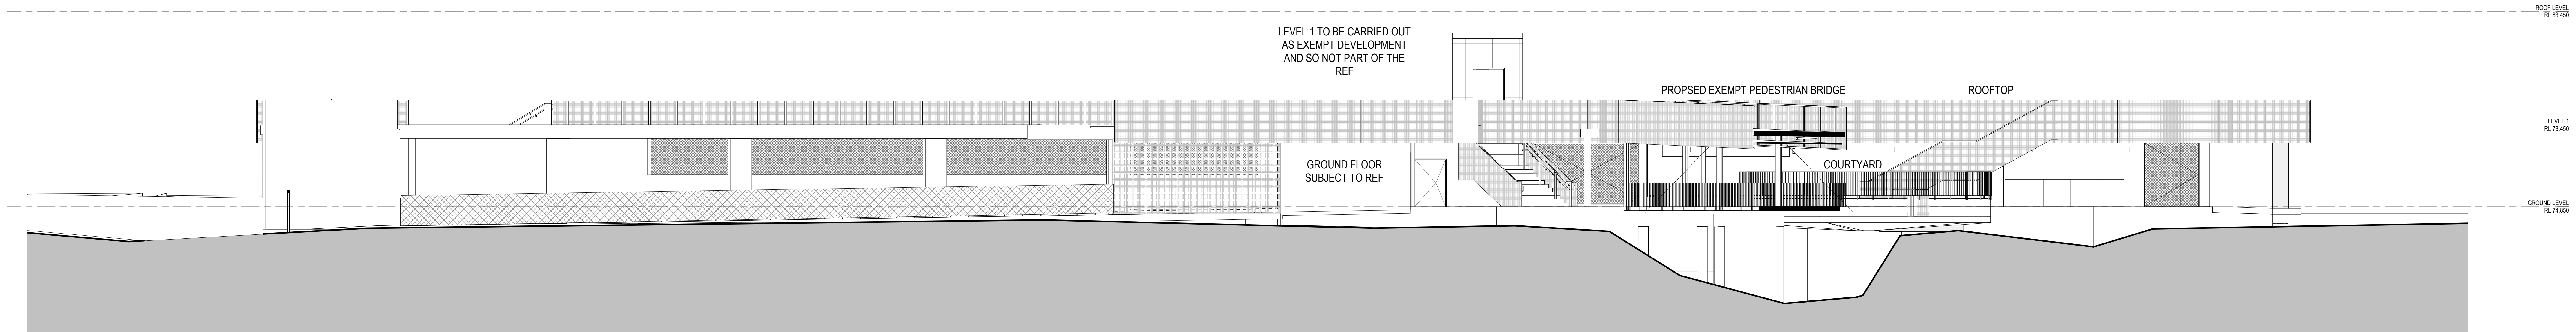

2 EAST ELEVATION 1:100

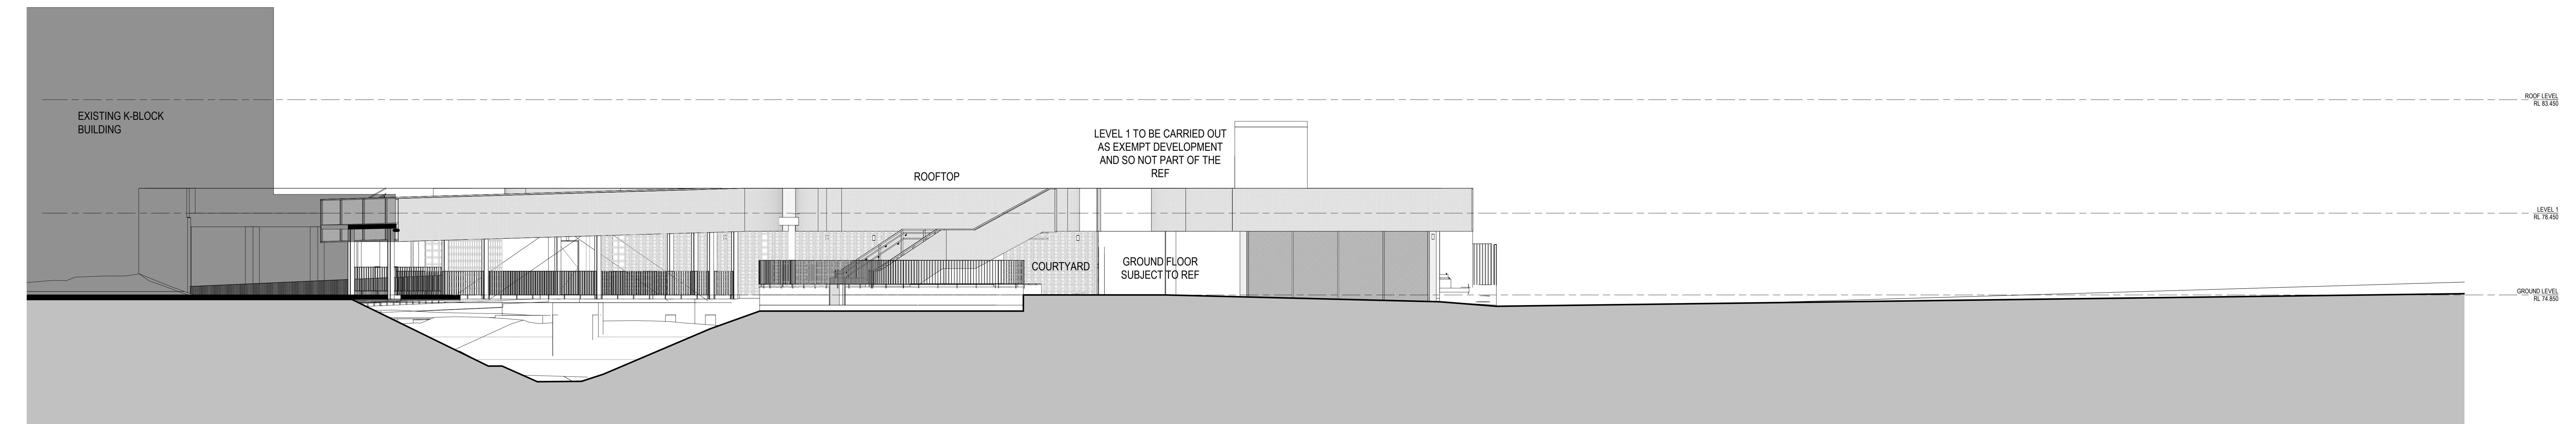

1 NORTH ELEVATION 1:100

Revisions		Description	Checked	Approved
No.	Date			
1	22.02.21	REVISED 50% TENDER ISSUE		
2	24.02.21	REVISED REF 50% TENDER ISSUE		
3	02.03.21	REVISED REF 50% ISSUED FOR APPROVAL	JG	CD

Key

Client



Architect



79 Myrtle Street Chippendale NSW 2008 AUSTRALIA
ph +61 2 9311 8222 fr +61 2 9311 8200
ABN 53 063 782 250

Project

OFGS - CARPARK

1078 OXFORD FALLS ROAD
OXFORD FALLS, NSW 2100

Proj. No. 18025

Drawing Title

ELEVATIONS - SHEET 1

Project Status

FOR REF

Scale


1:100 @A0 REF311

Drawing No.


REF311

Issue

3

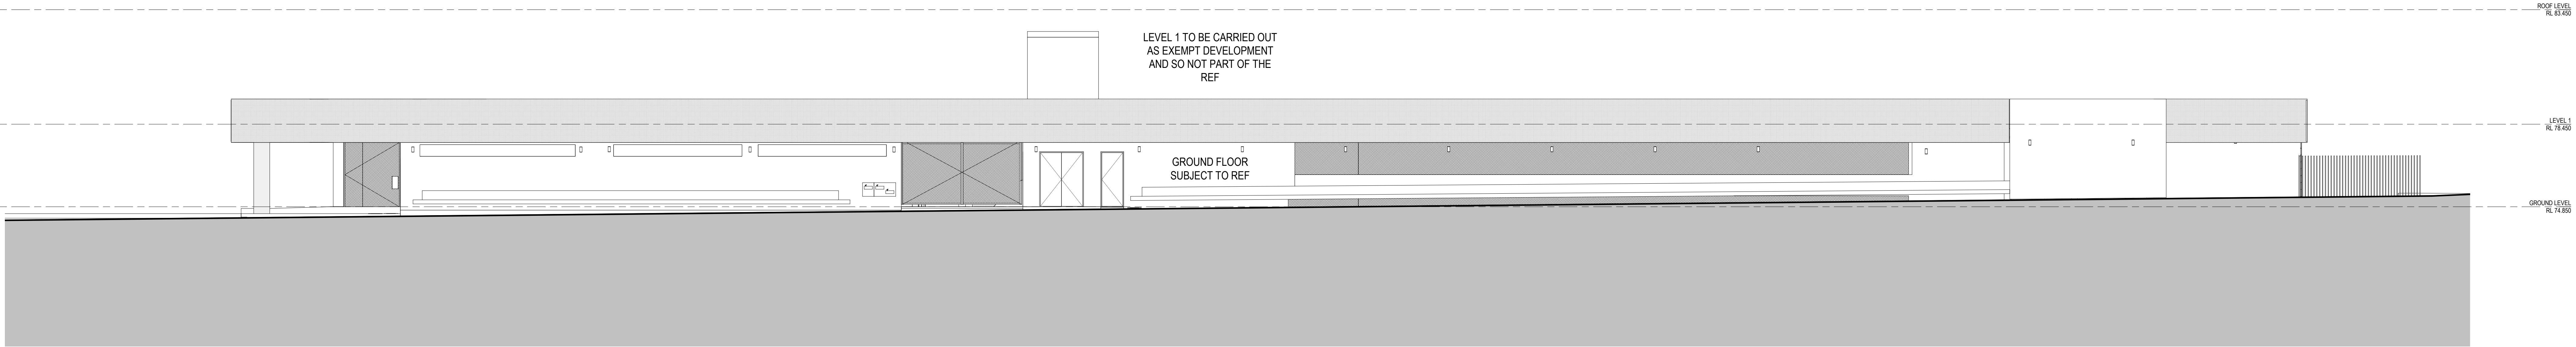

2 WEST ELEVATION 1 : 100

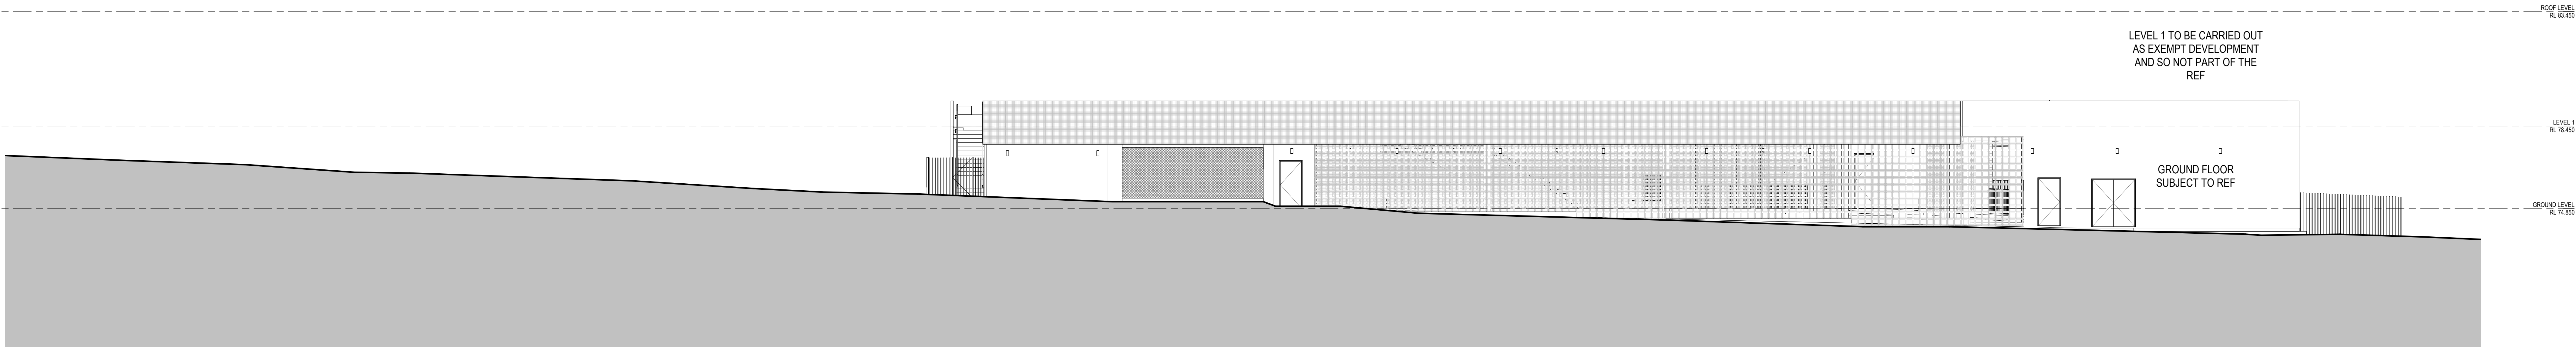

1 SOUTH ELEVATION 1 : 100

Revisions		Description	Checked	Approved
No.	Date			
1	22.02.21	REVISED 50% TENDER ISSUE		
2	24.02.21	REVISED REF 50% TENDER ISSUE		
3	02.03.21	REVISED REF 50% ISSUED FOR APPROVAL	JG	CD

Key



Architect
AJ+C
ALLEN JACK + COTTER
79 Myrtle Street Chippendale NSW 2008 AUSTRALIA
ph +61 2 9311 8222 fx +61 2 9311 8200
ABN 53 063 782 250

Project
OFGS - CARPARK
1078 OXFORD FALLS ROAD
OXFORD FALLS, NSW 2100
Proj. No. 18025


Drawing Title
ELEVATIONS - SHEET 2

Project Status
FOR REF


Scale
1 : 100 @A0

Drawing No.
REF312


Issue
3

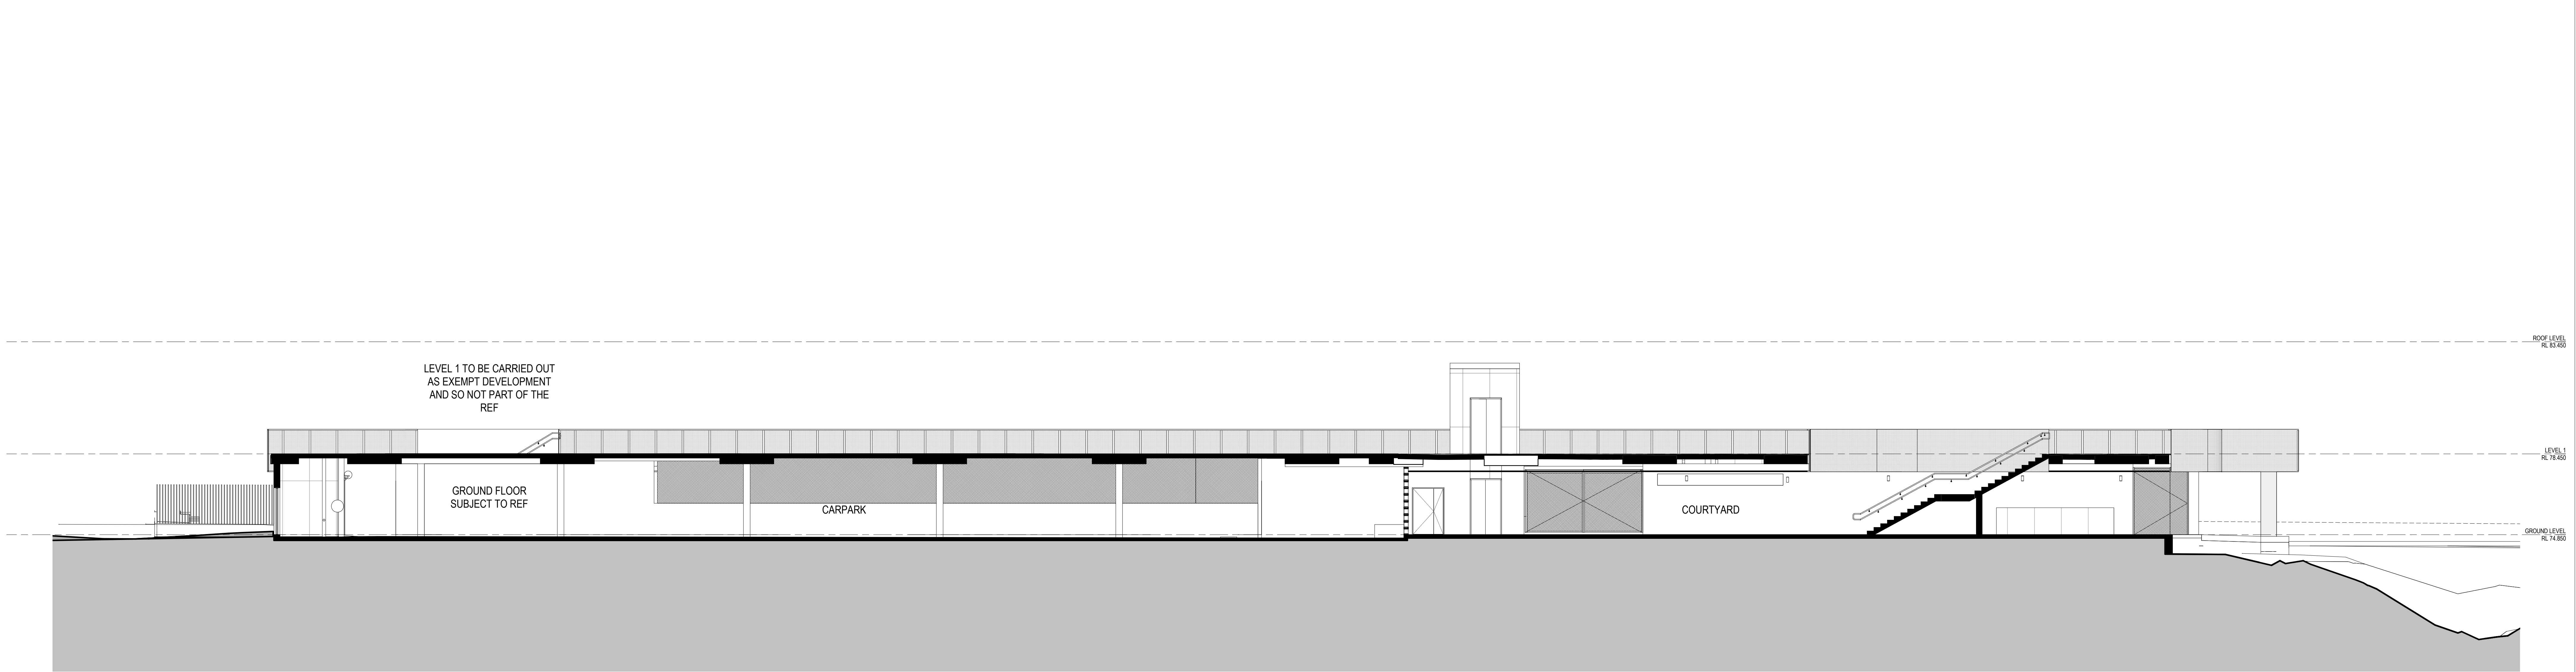

2 J01 SECTION 1:100

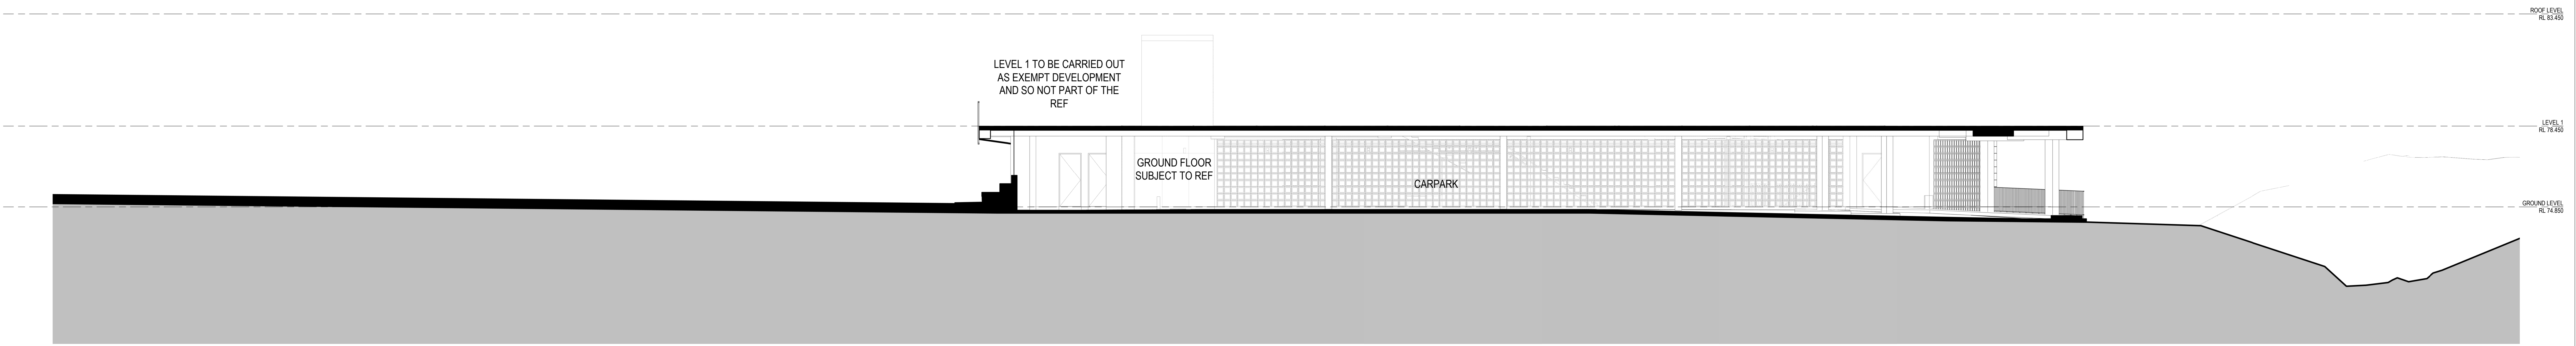


1 SECTION B 1:100


Revisions		Client		Architect		Project		Drawing Title		Scale		Drawing No.		Issue	
No.	Date	Description	Checked	Approved	Key										
1	22.02.21	REVISED 50% TENDER ISSUE					79 Myrtle Street Chippendale NSW 2008 AUSTRALIA ph +61 2 9311 8222 fx +61 2 9311 8200 ABN 53 063 782 250	AJ+C ALLAN JACK+COTTER	OFGS - CARPARK	1078 OXFORD FALLS ROAD OXFORD FALLS, NSW 2100	Project Status FOR REF	1 : 100 @A0	REF321	3	
2	24.02.21	REVISED REF 50% TENDER ISSUE													
3	02.03.21	REVISED REF 50% ISSUED FOR APPROVAL	JG	CD											




4 EXISTING - JUNE 21 9.00AM
1:1000

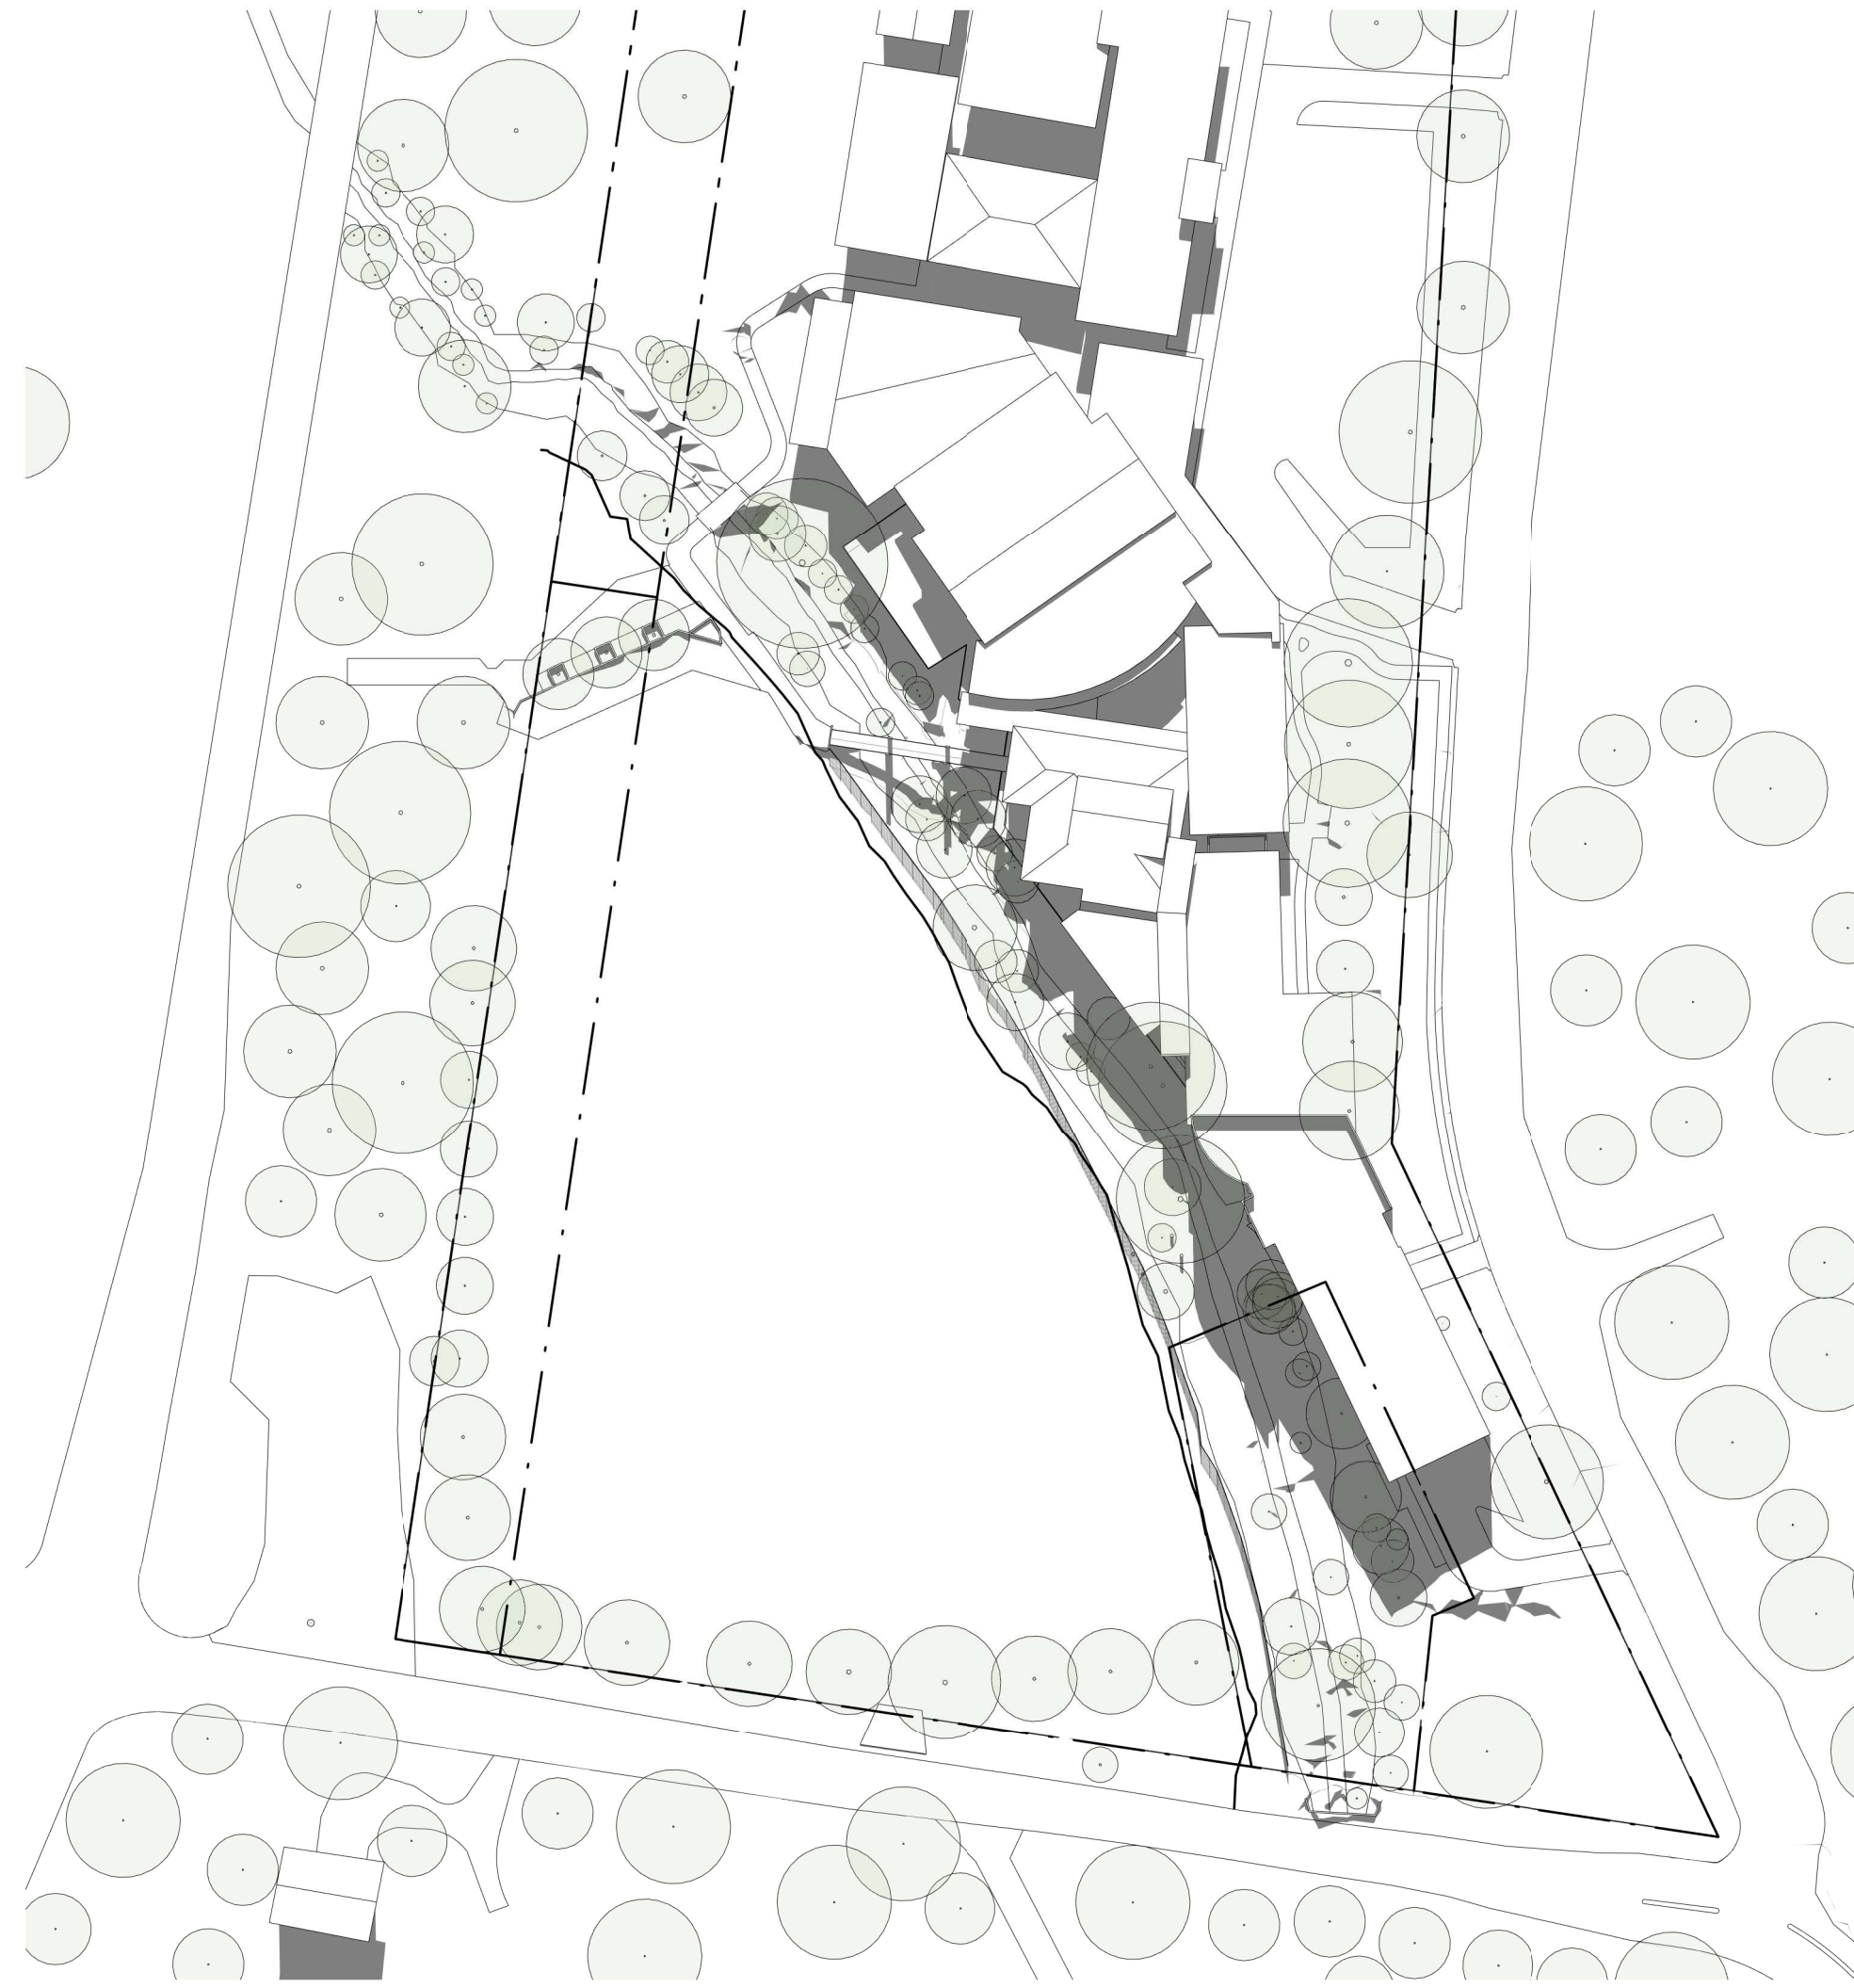


5 EXISTING - JUNE 21 12.00PM
1:1000

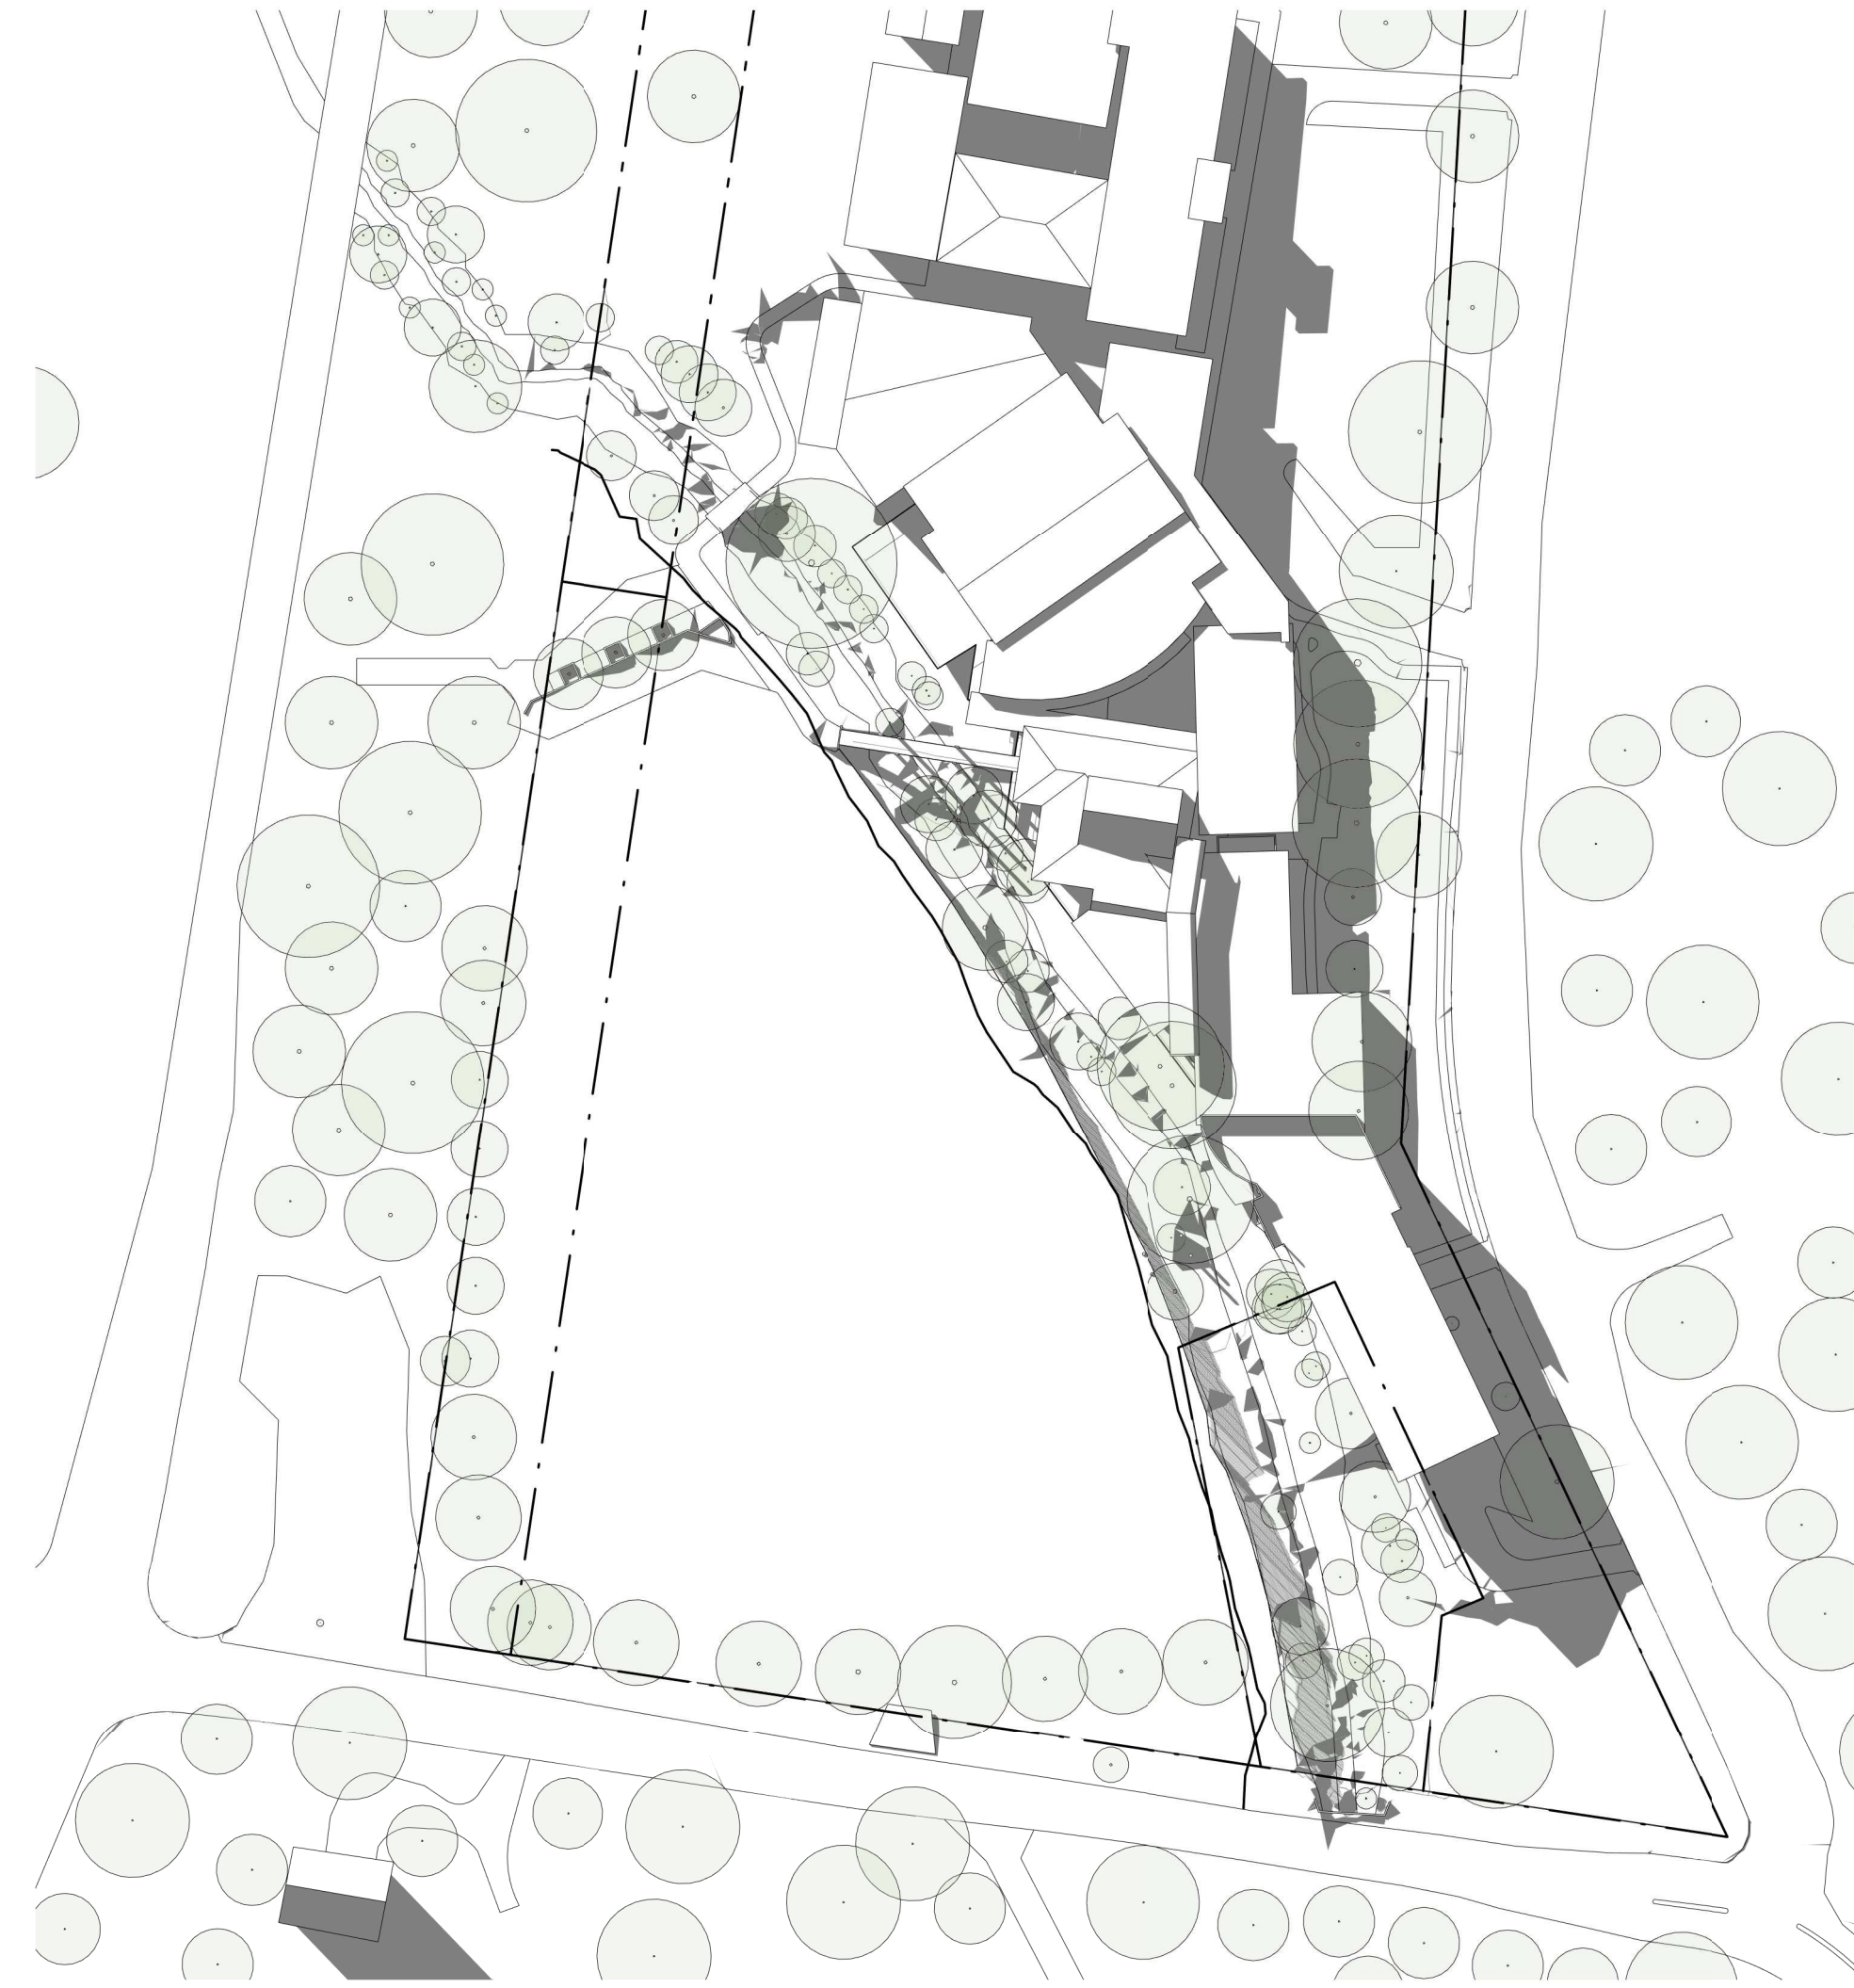


6 EXISTING - JUNE 21 3.00PM
1:1000

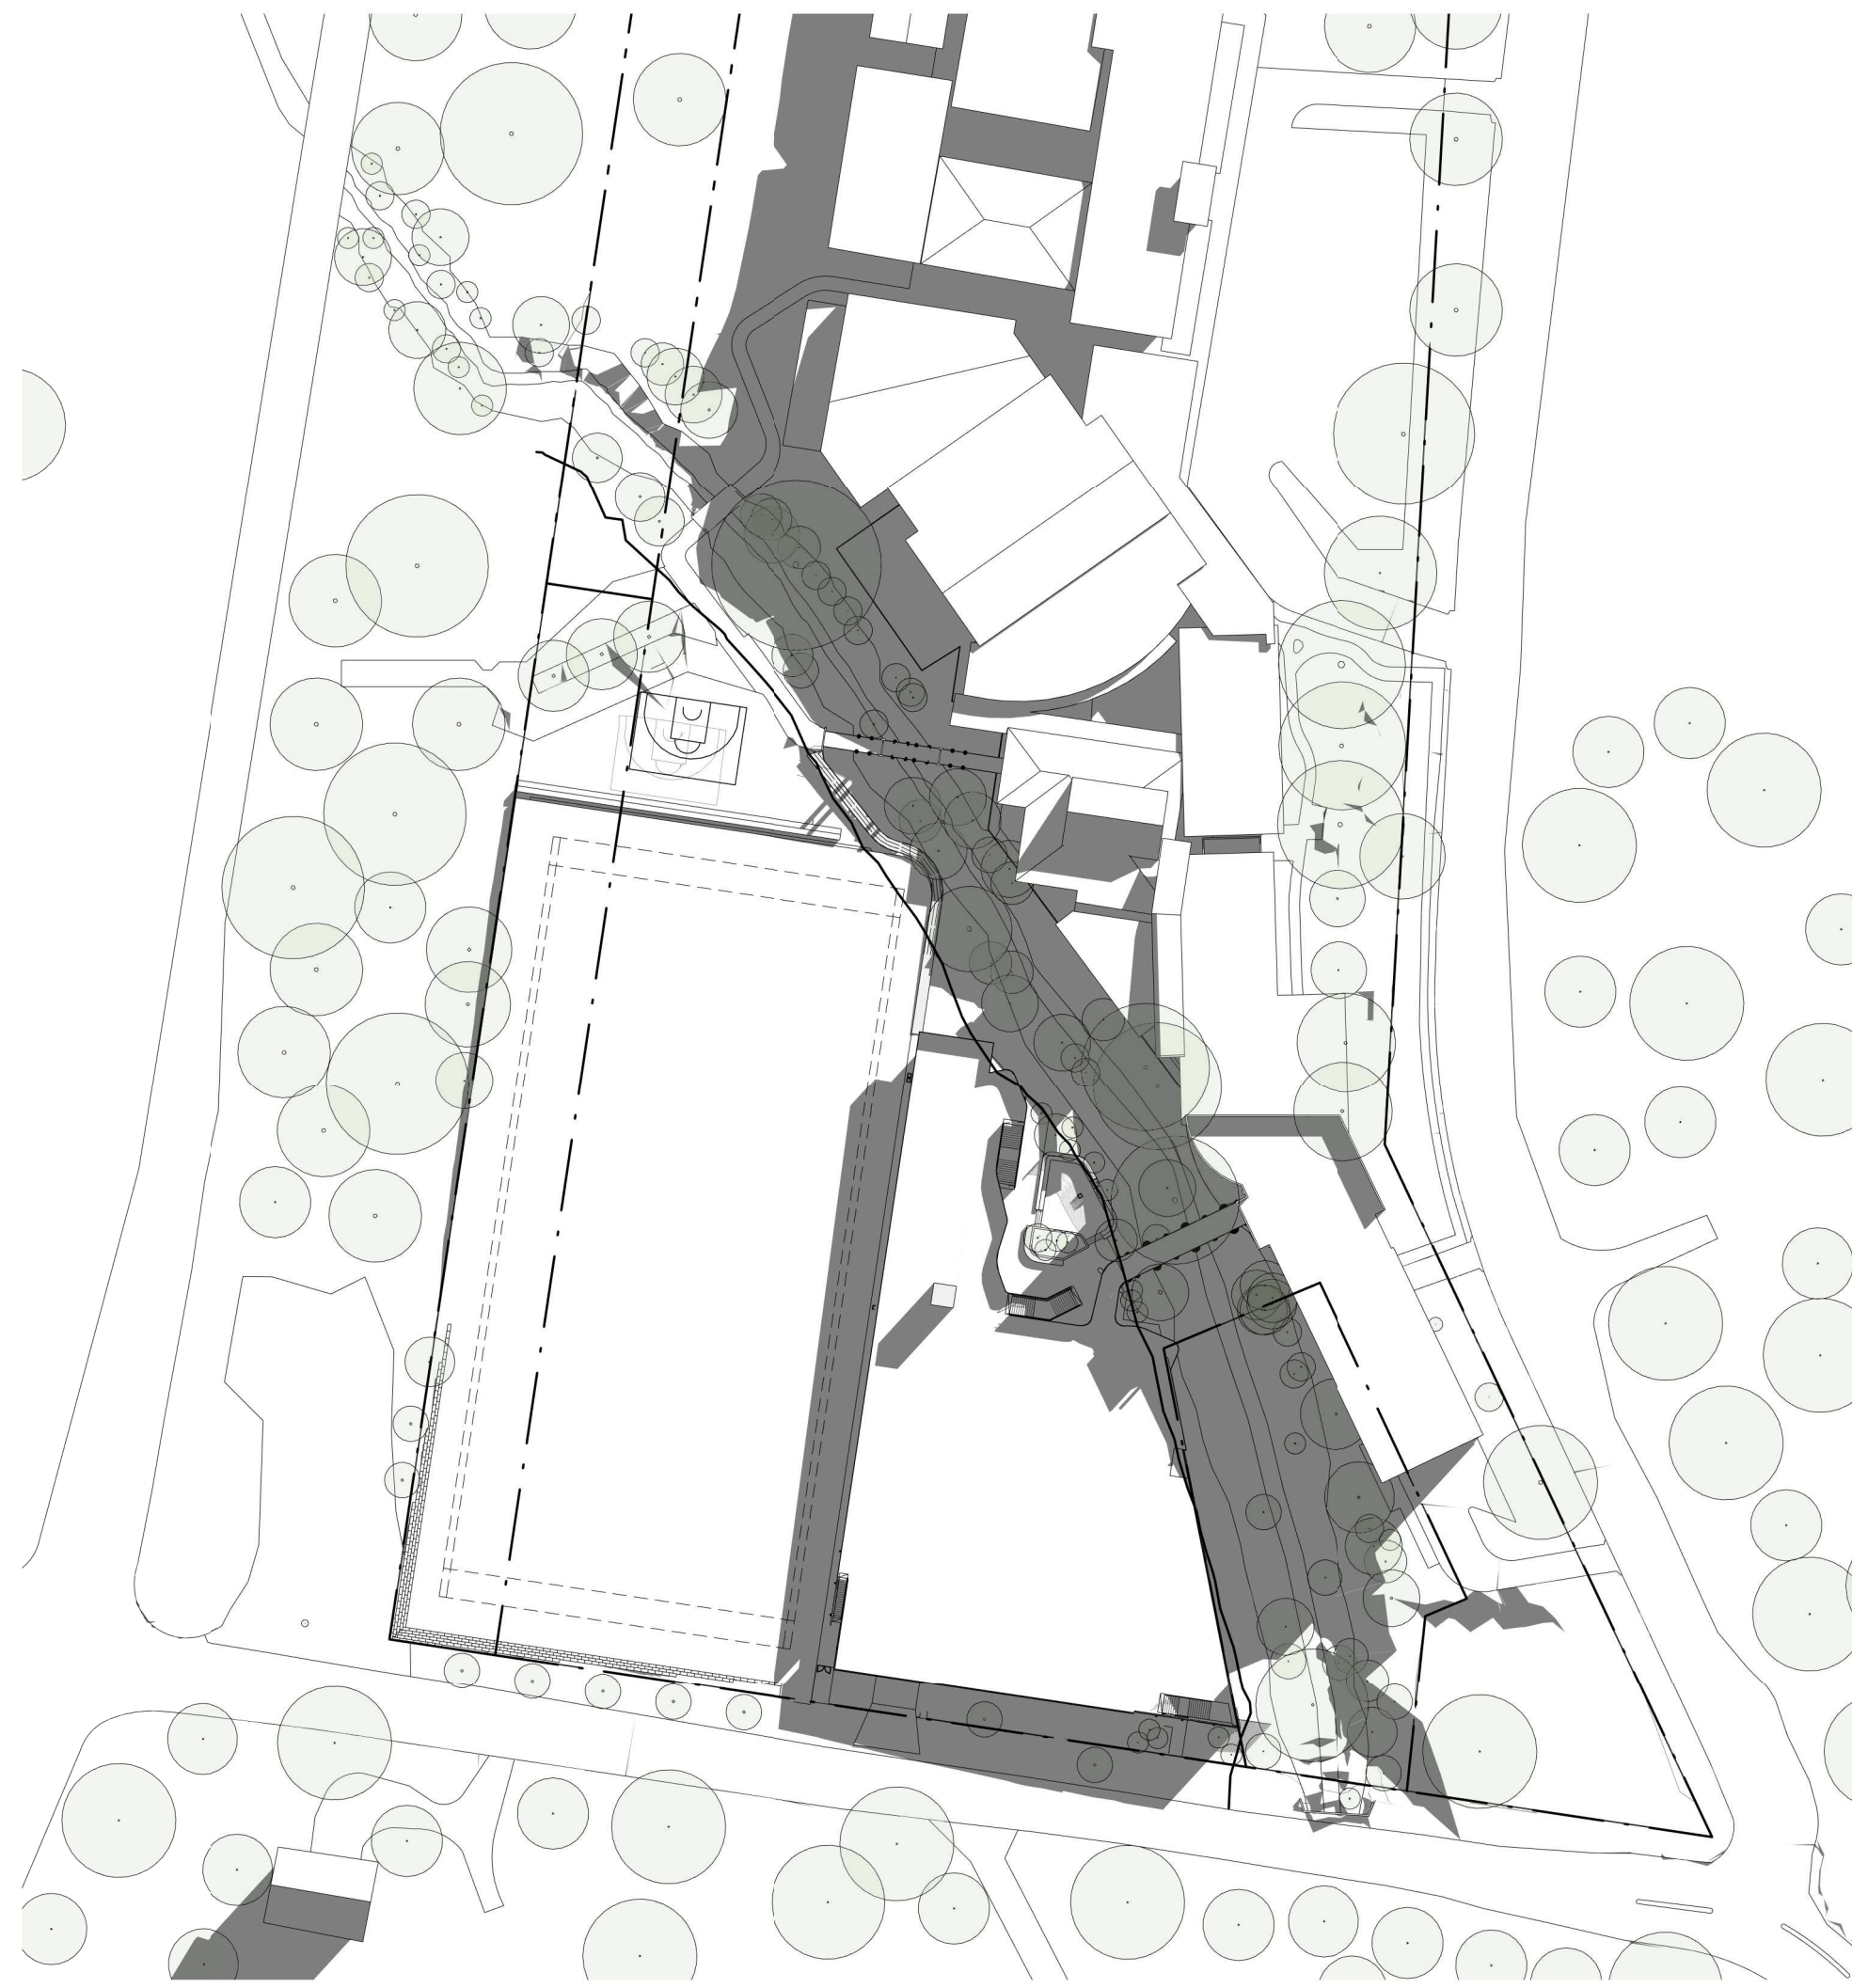

1 PROPOSED - JUNE 21 9.00AM
1:1000

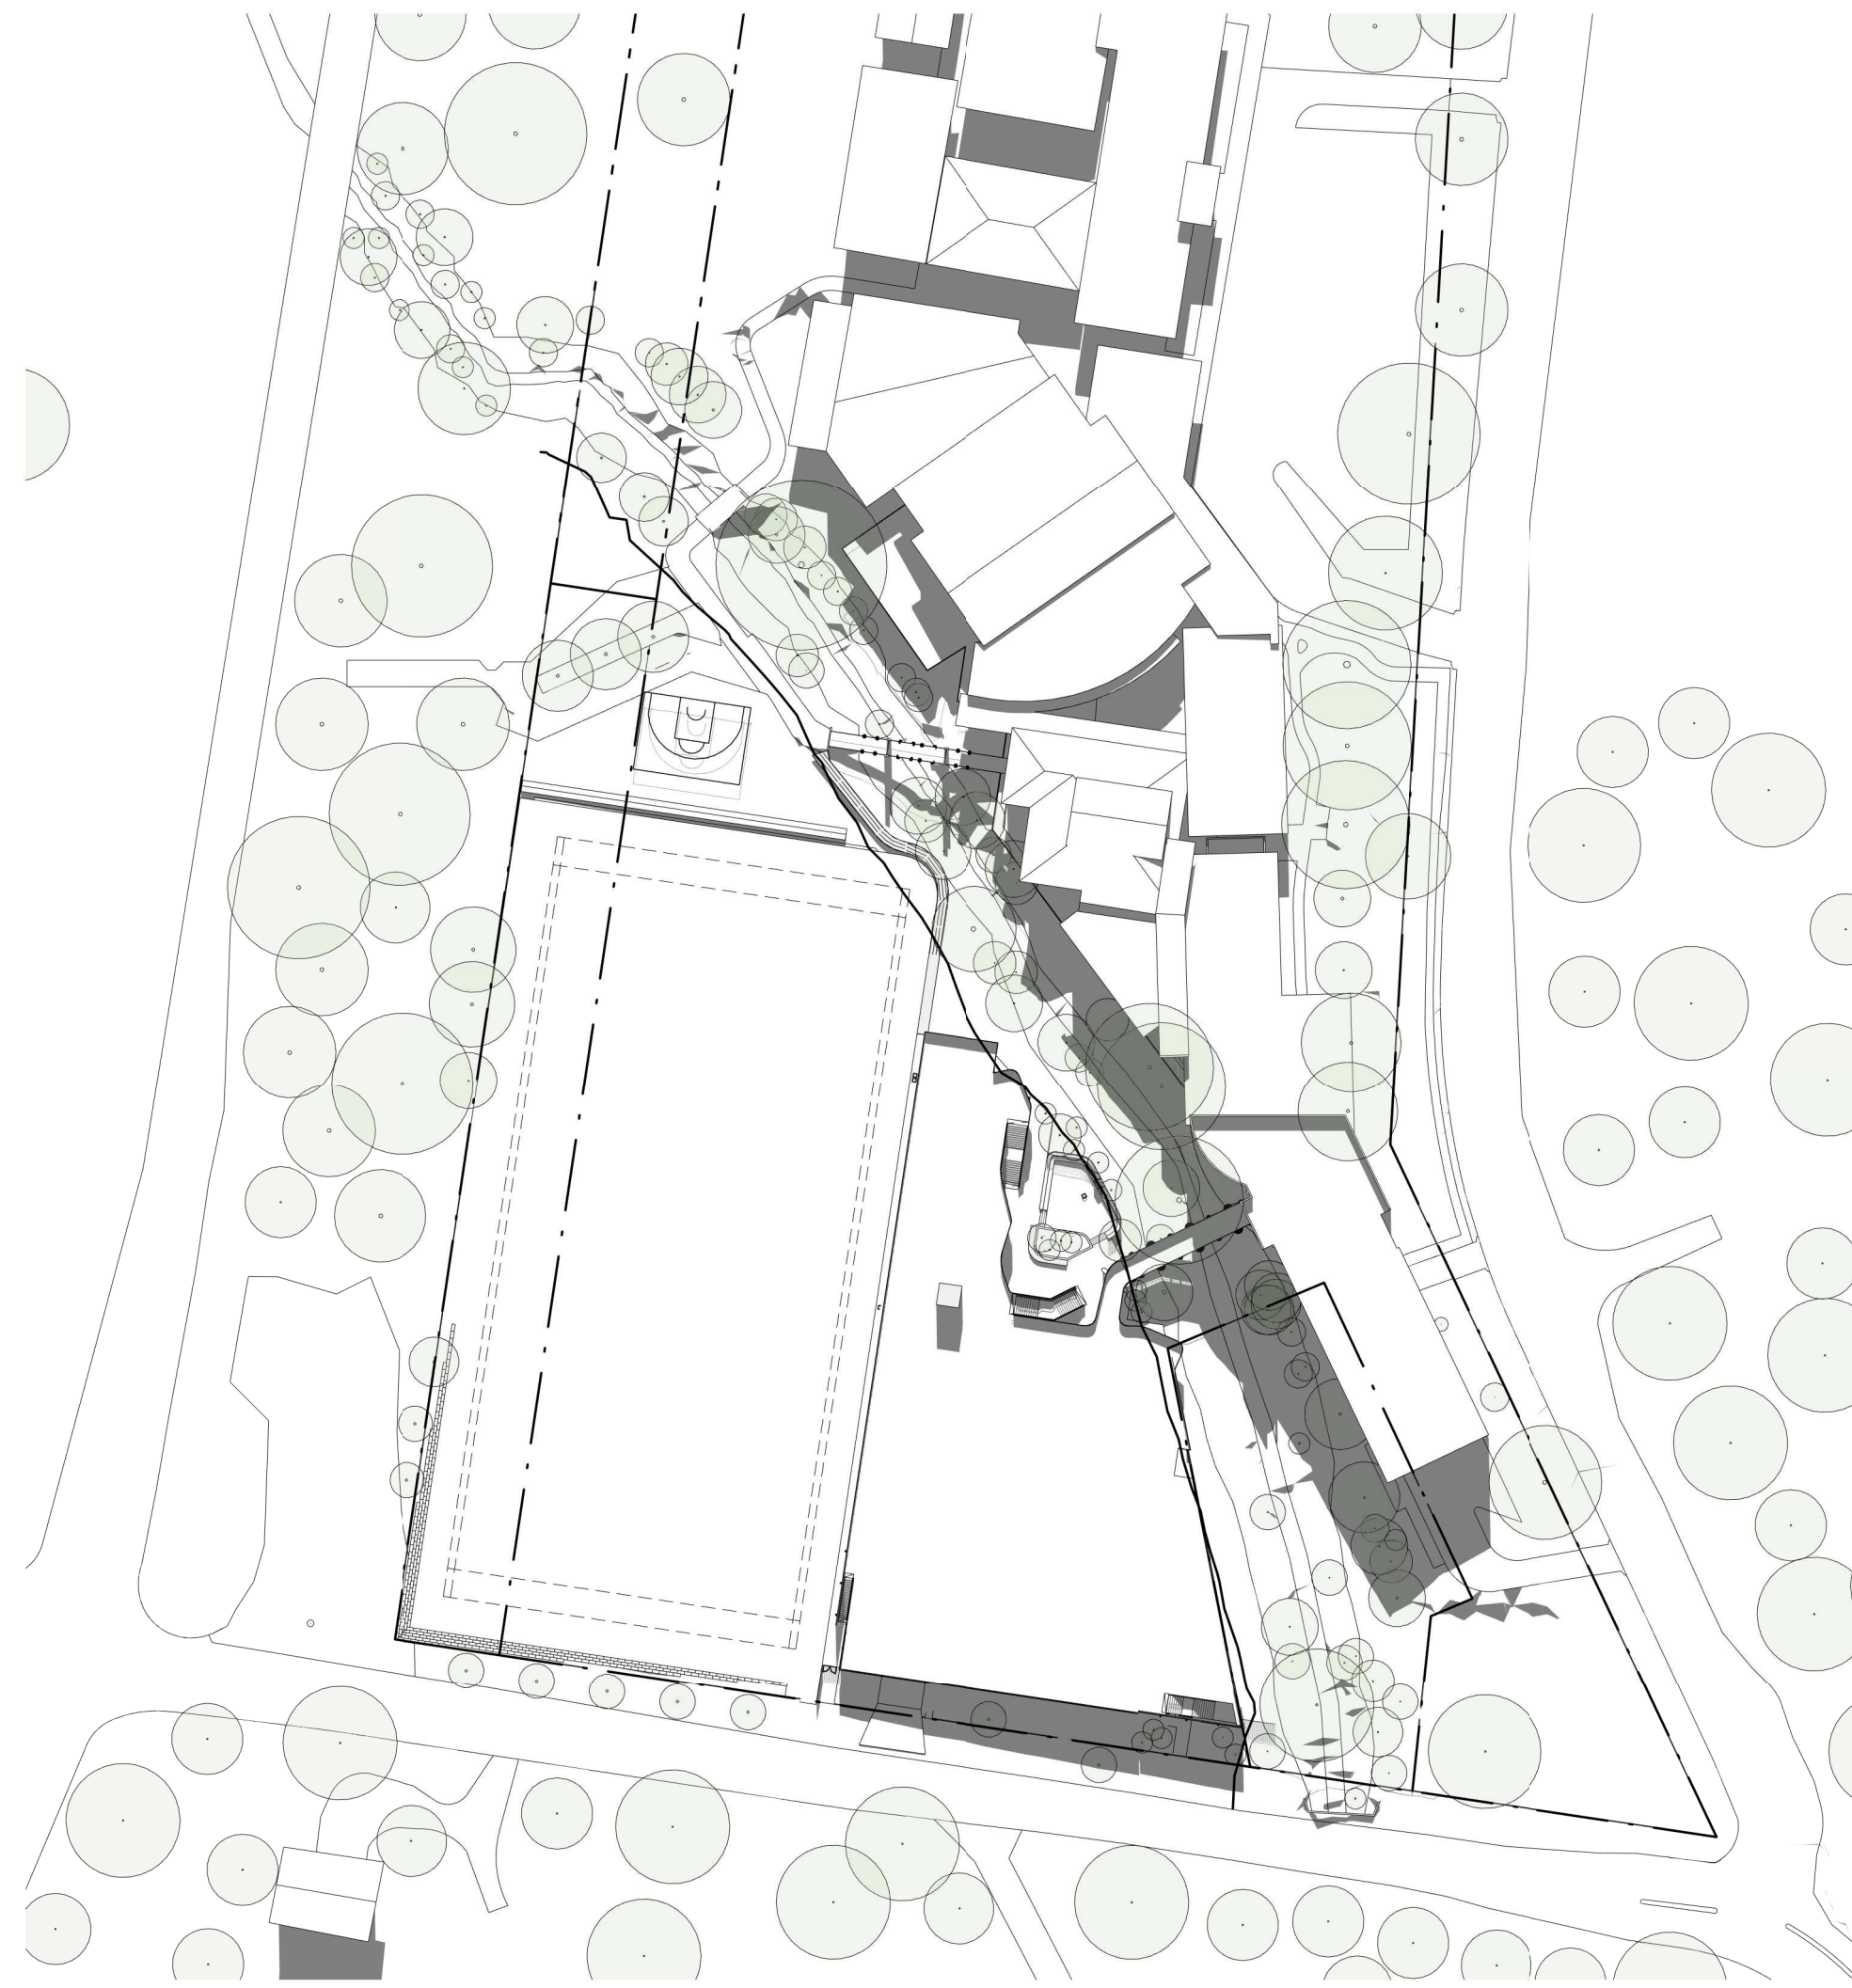


2 PROPOSED - JUNE 21 12.00PM
1:1000

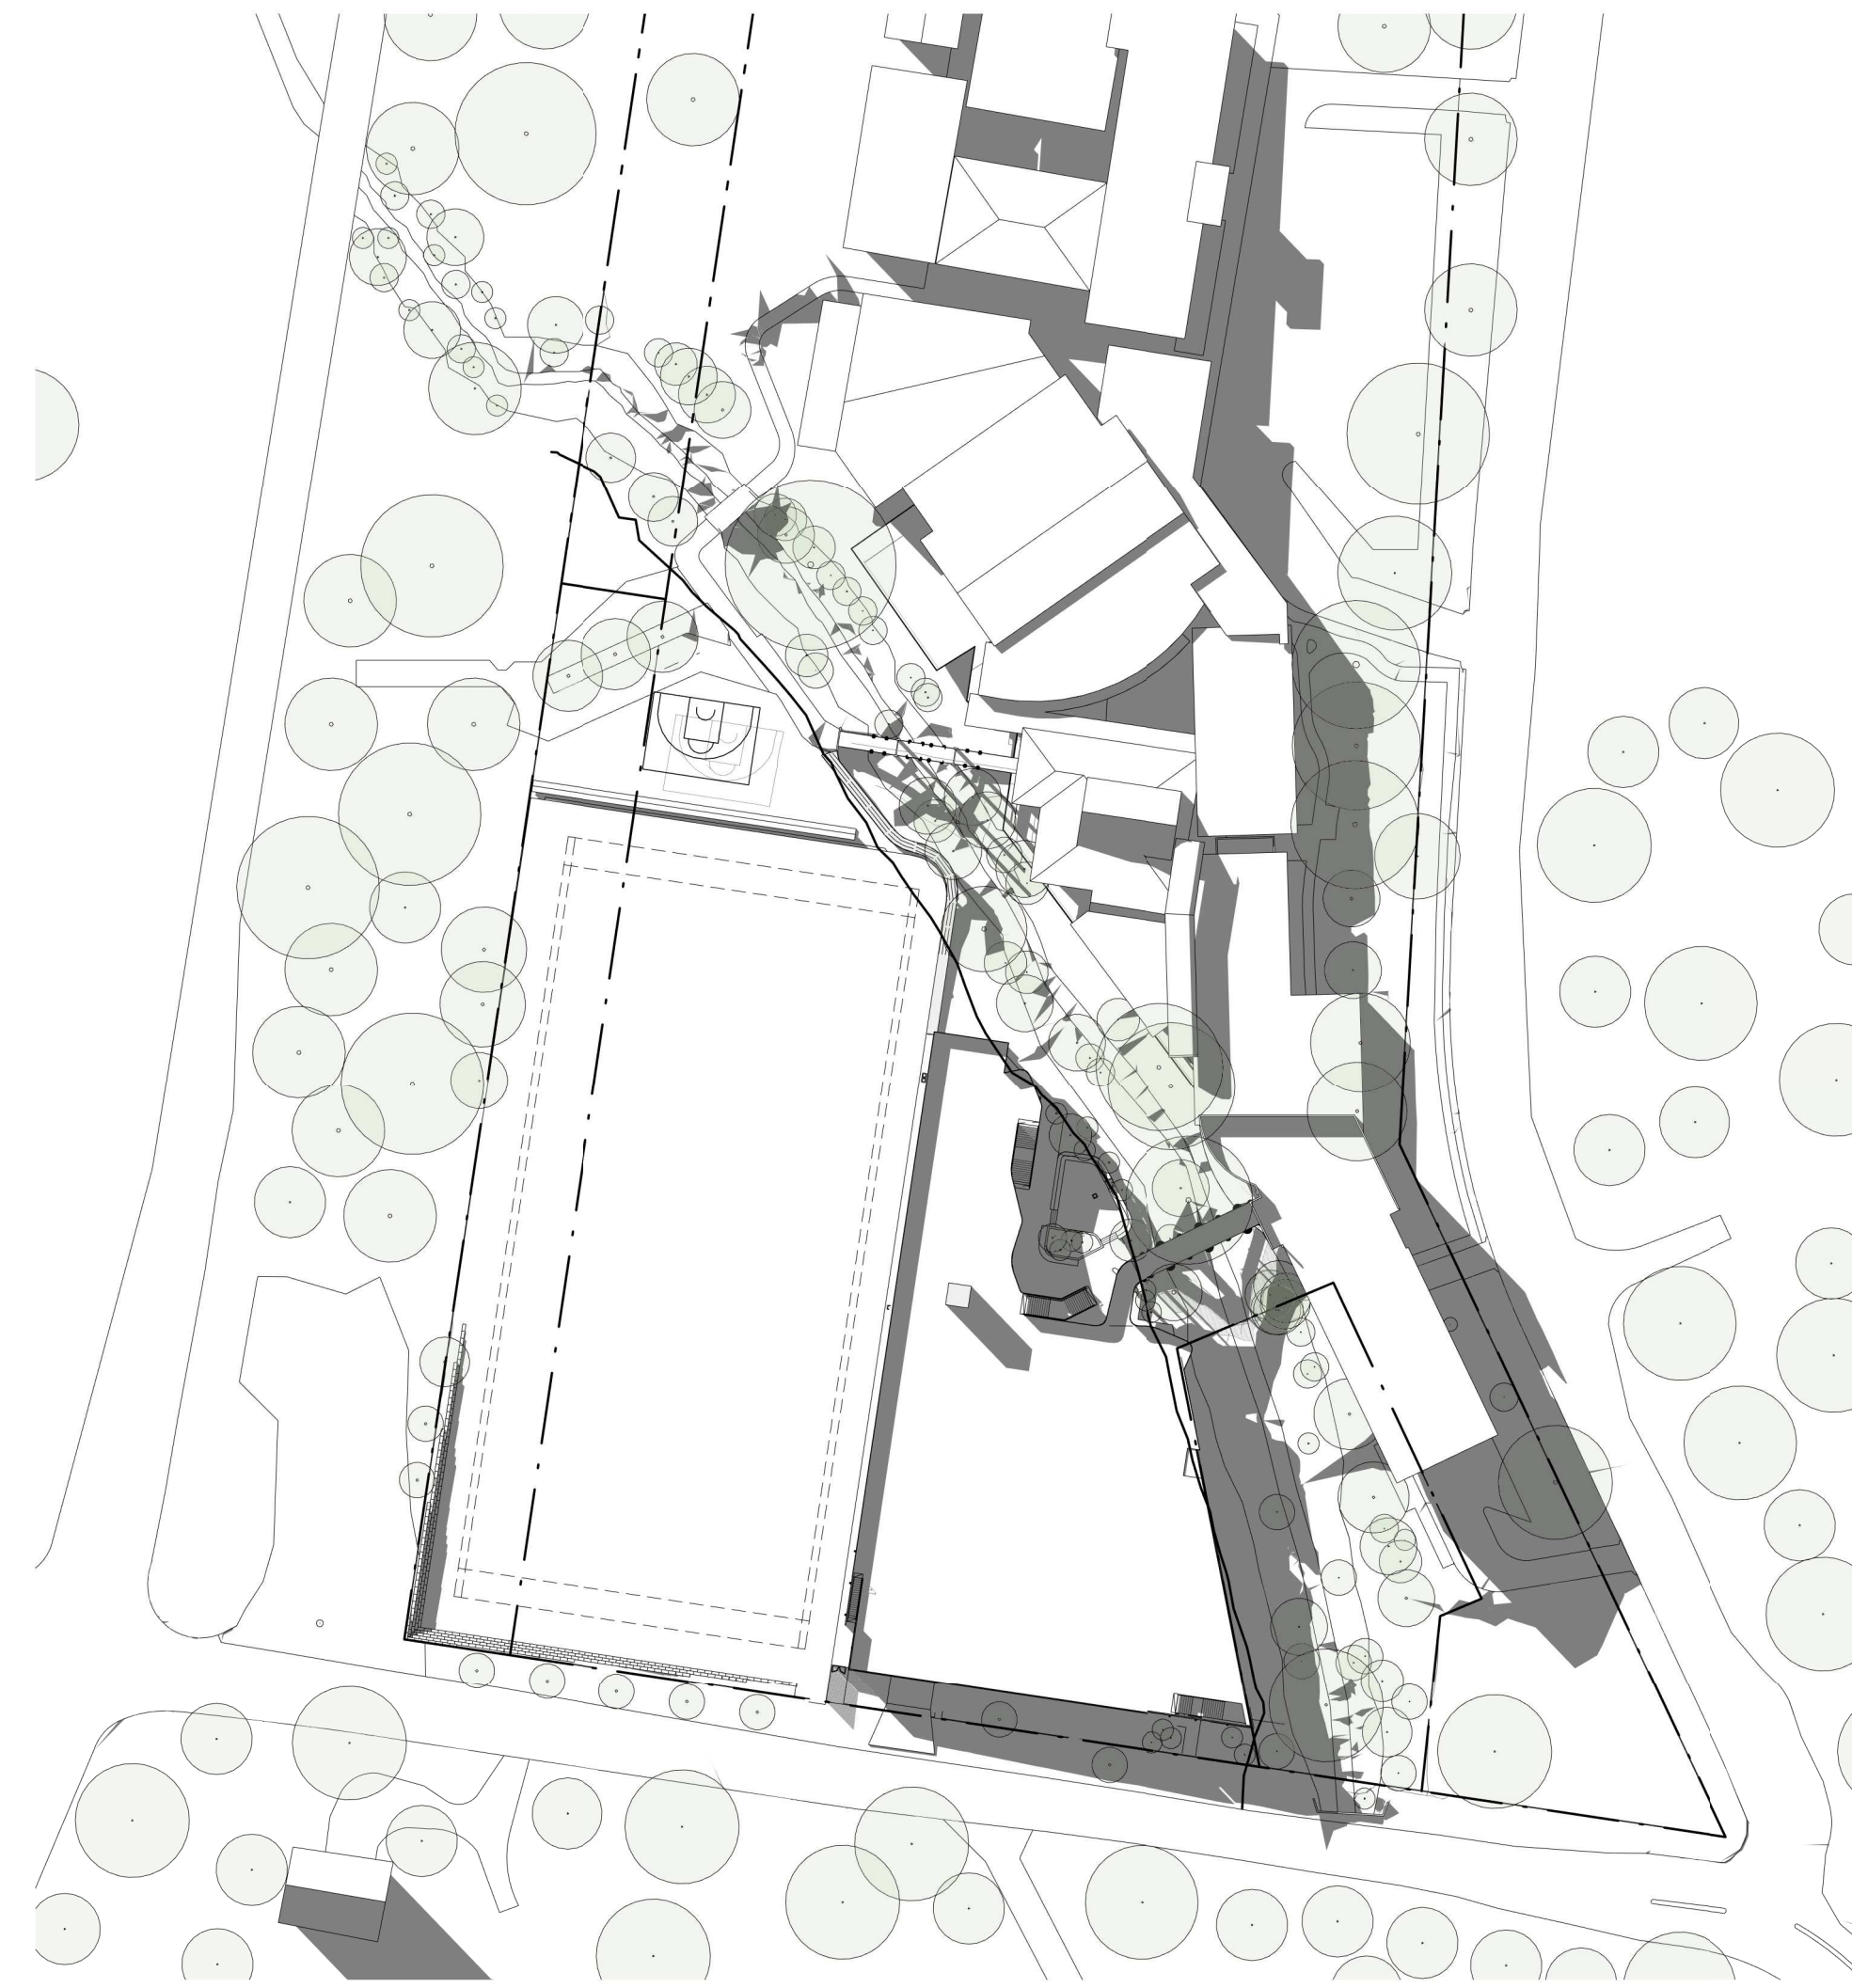

3 PROPOSED - JUNE 21 3.00PM
1:1000

Revisions	No.	Date	Description	Checked	Approved
1	22.02.21		REVISED 50% TENDER ISSUE		
2	24.02.21		REVISED REF 50% TENDER ISSUE		
3	02.03.21		REVISED REF 50% ISSUED FOR APPROVAL	JG	CD

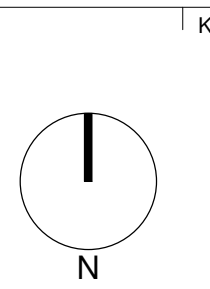

Key



Client



Architect

79 Myrtle Street Chippendale NSW 2008 AUSTRALIA
ph +61 2 9311 8222 fr +61 2 9311 8200
ABN 53 063 732 250

Project:
OFGS - CARPARK

1078 OXFORD FALLS ROAD
OXFORD FALLS, NSW 2100

Proj. No. 18025


Drawing Title
SHADOW DIAGRAMS

Project Status
FOR REF

Scale
1:1000
@A0

Drawing No.
REF401

Issue
3

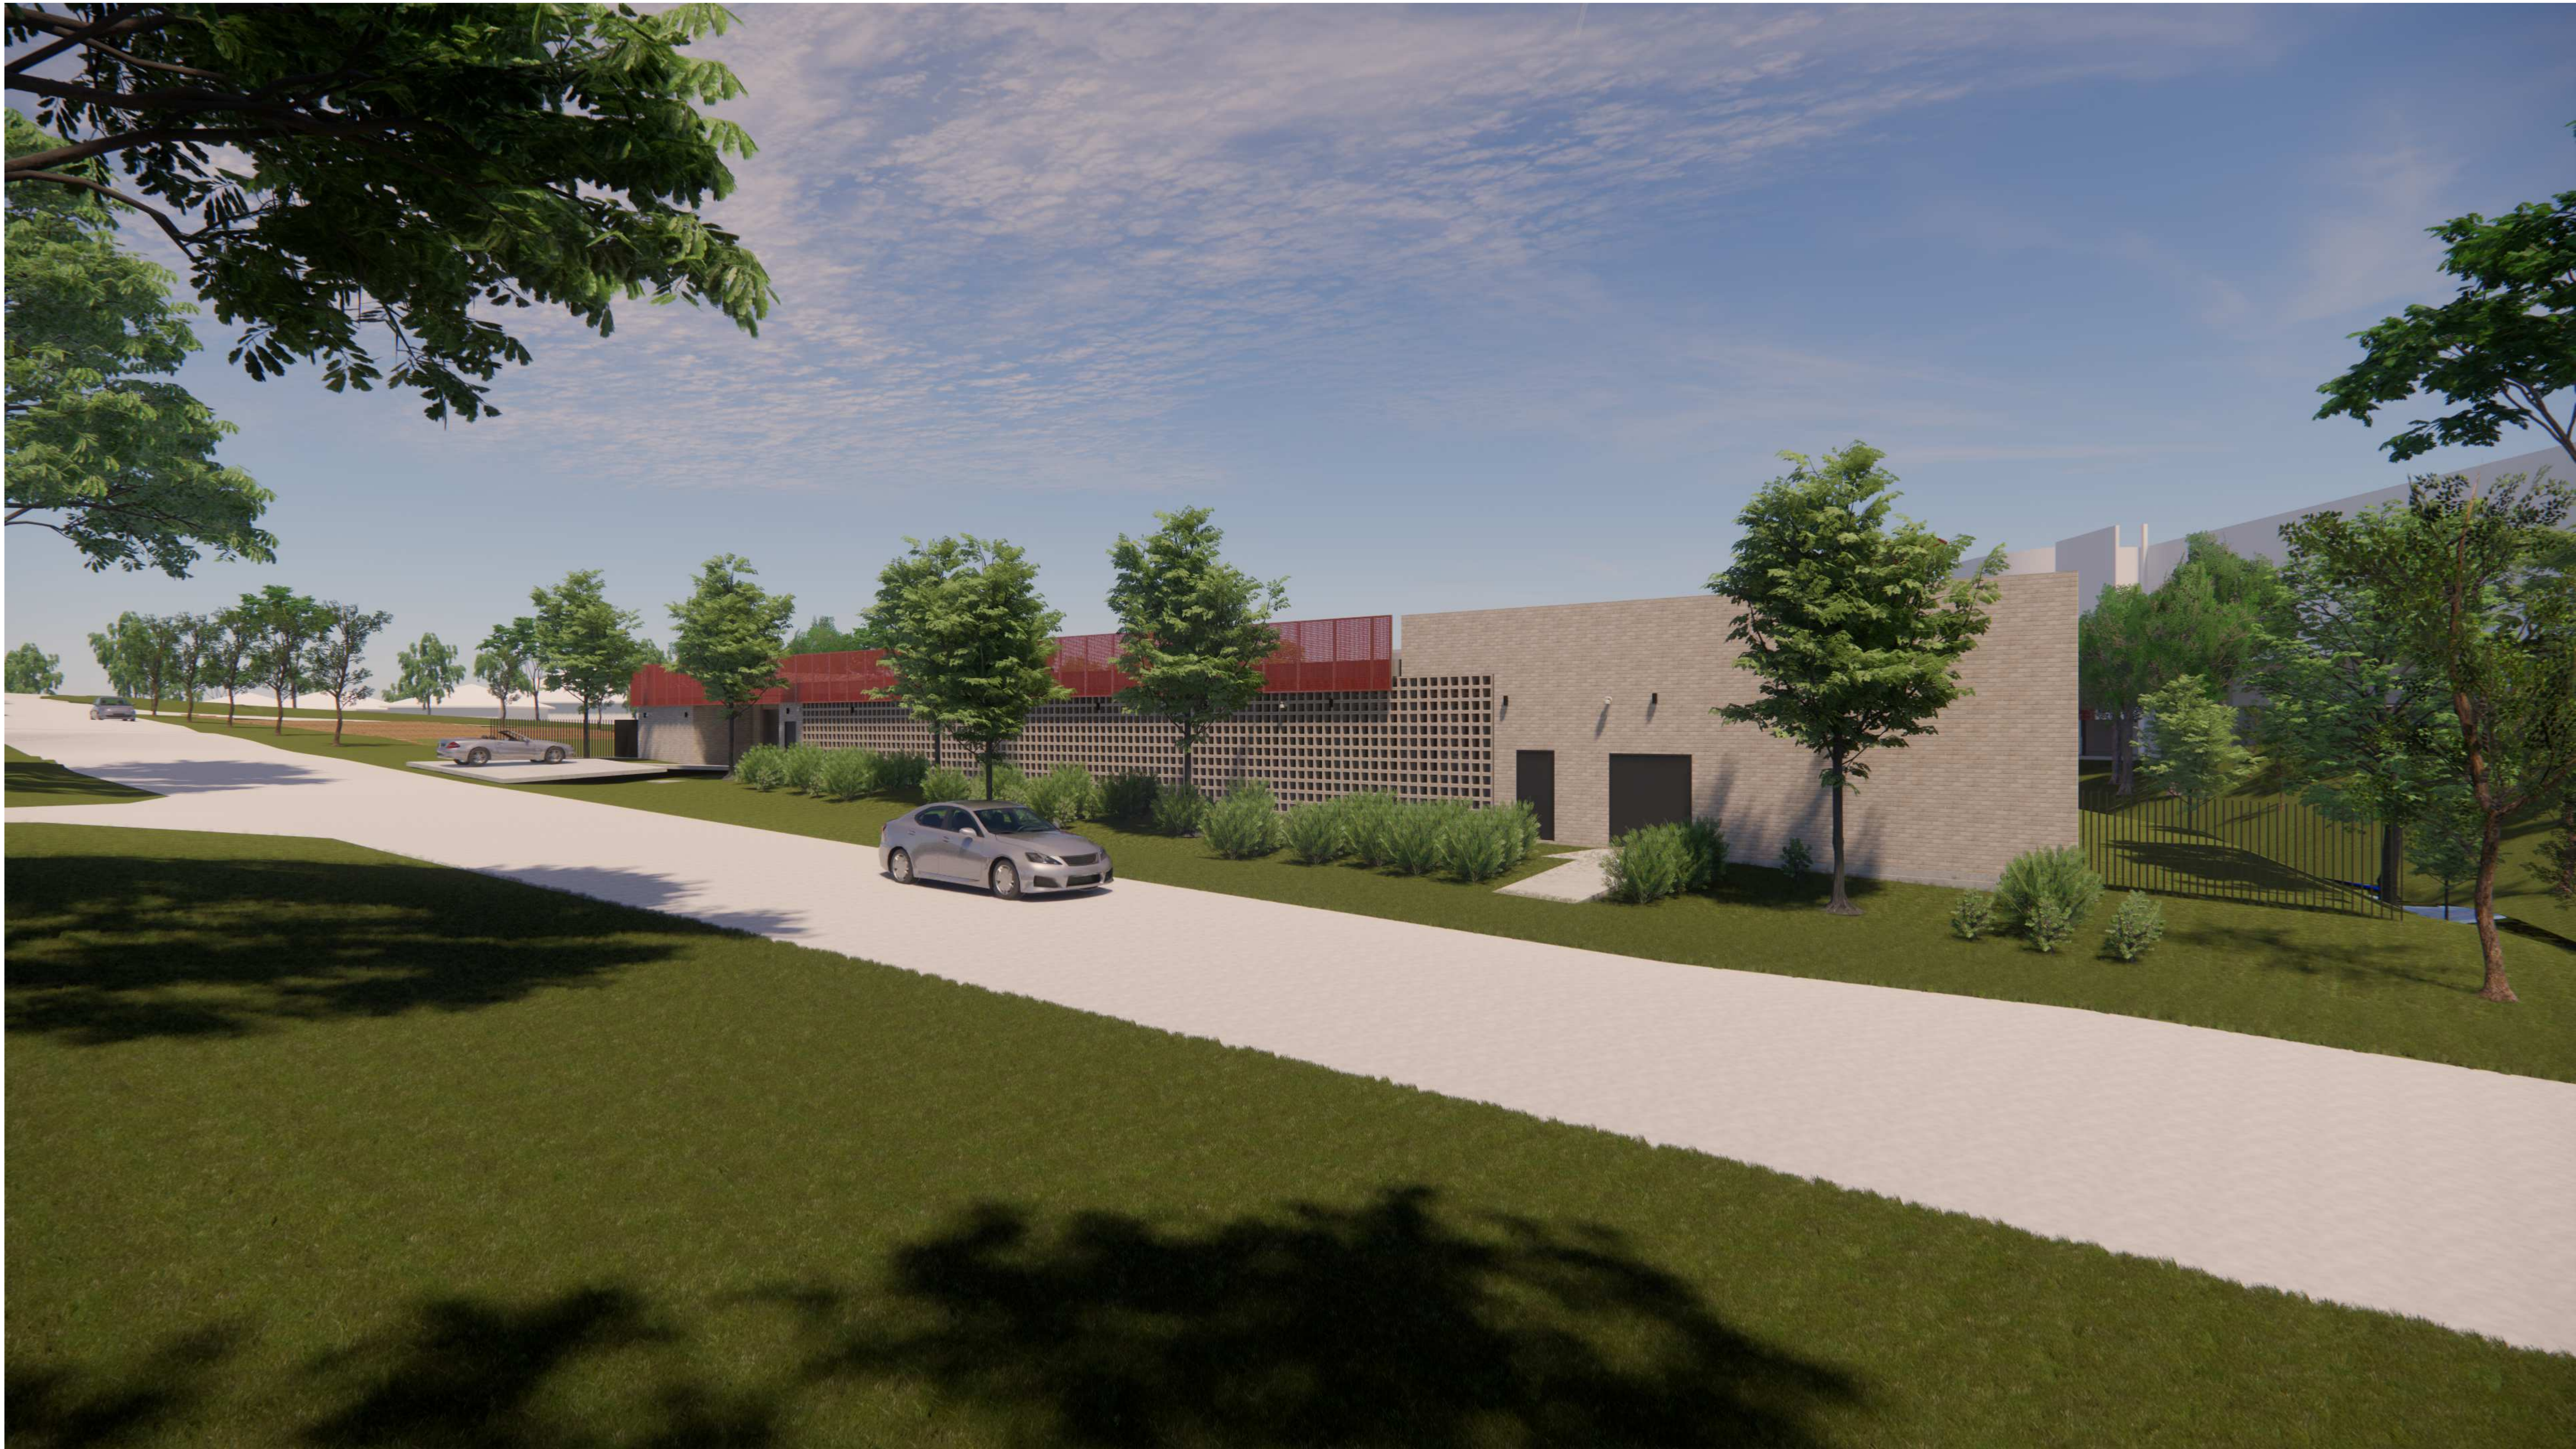

Revisions	No.	Date	Description	Checked	Approved
1	22.02.21		REVISED 50% TENDER ISSUE		
2	24.02.21		REVISED REF 50% TENDER ISSUE		
3	02.03.21		REVISED REF 50% ISSUED FOR APPROVAL	JG	CD

Key




Architect
AJ+C
ALLEN JACK+COTTER
79 Myrtle Street Chippendale NSW 2008 AUSTRALIA
ph +61 2 9311 8222 fr +61 2 9311 8200
ABN 53 063 782 250

Project
OFGS - CARPARK
1078 OXFORD FALLS ROAD
OXFORD FALLS, NSW 2100
Proj. No. 18025

Drawing Title
**PERSPECTIVE VIEW 1 FROM
DREADNOUGHT ROAD**
Project Status
FOR REF

Scale
Drawing No.
REF601
Issue
3

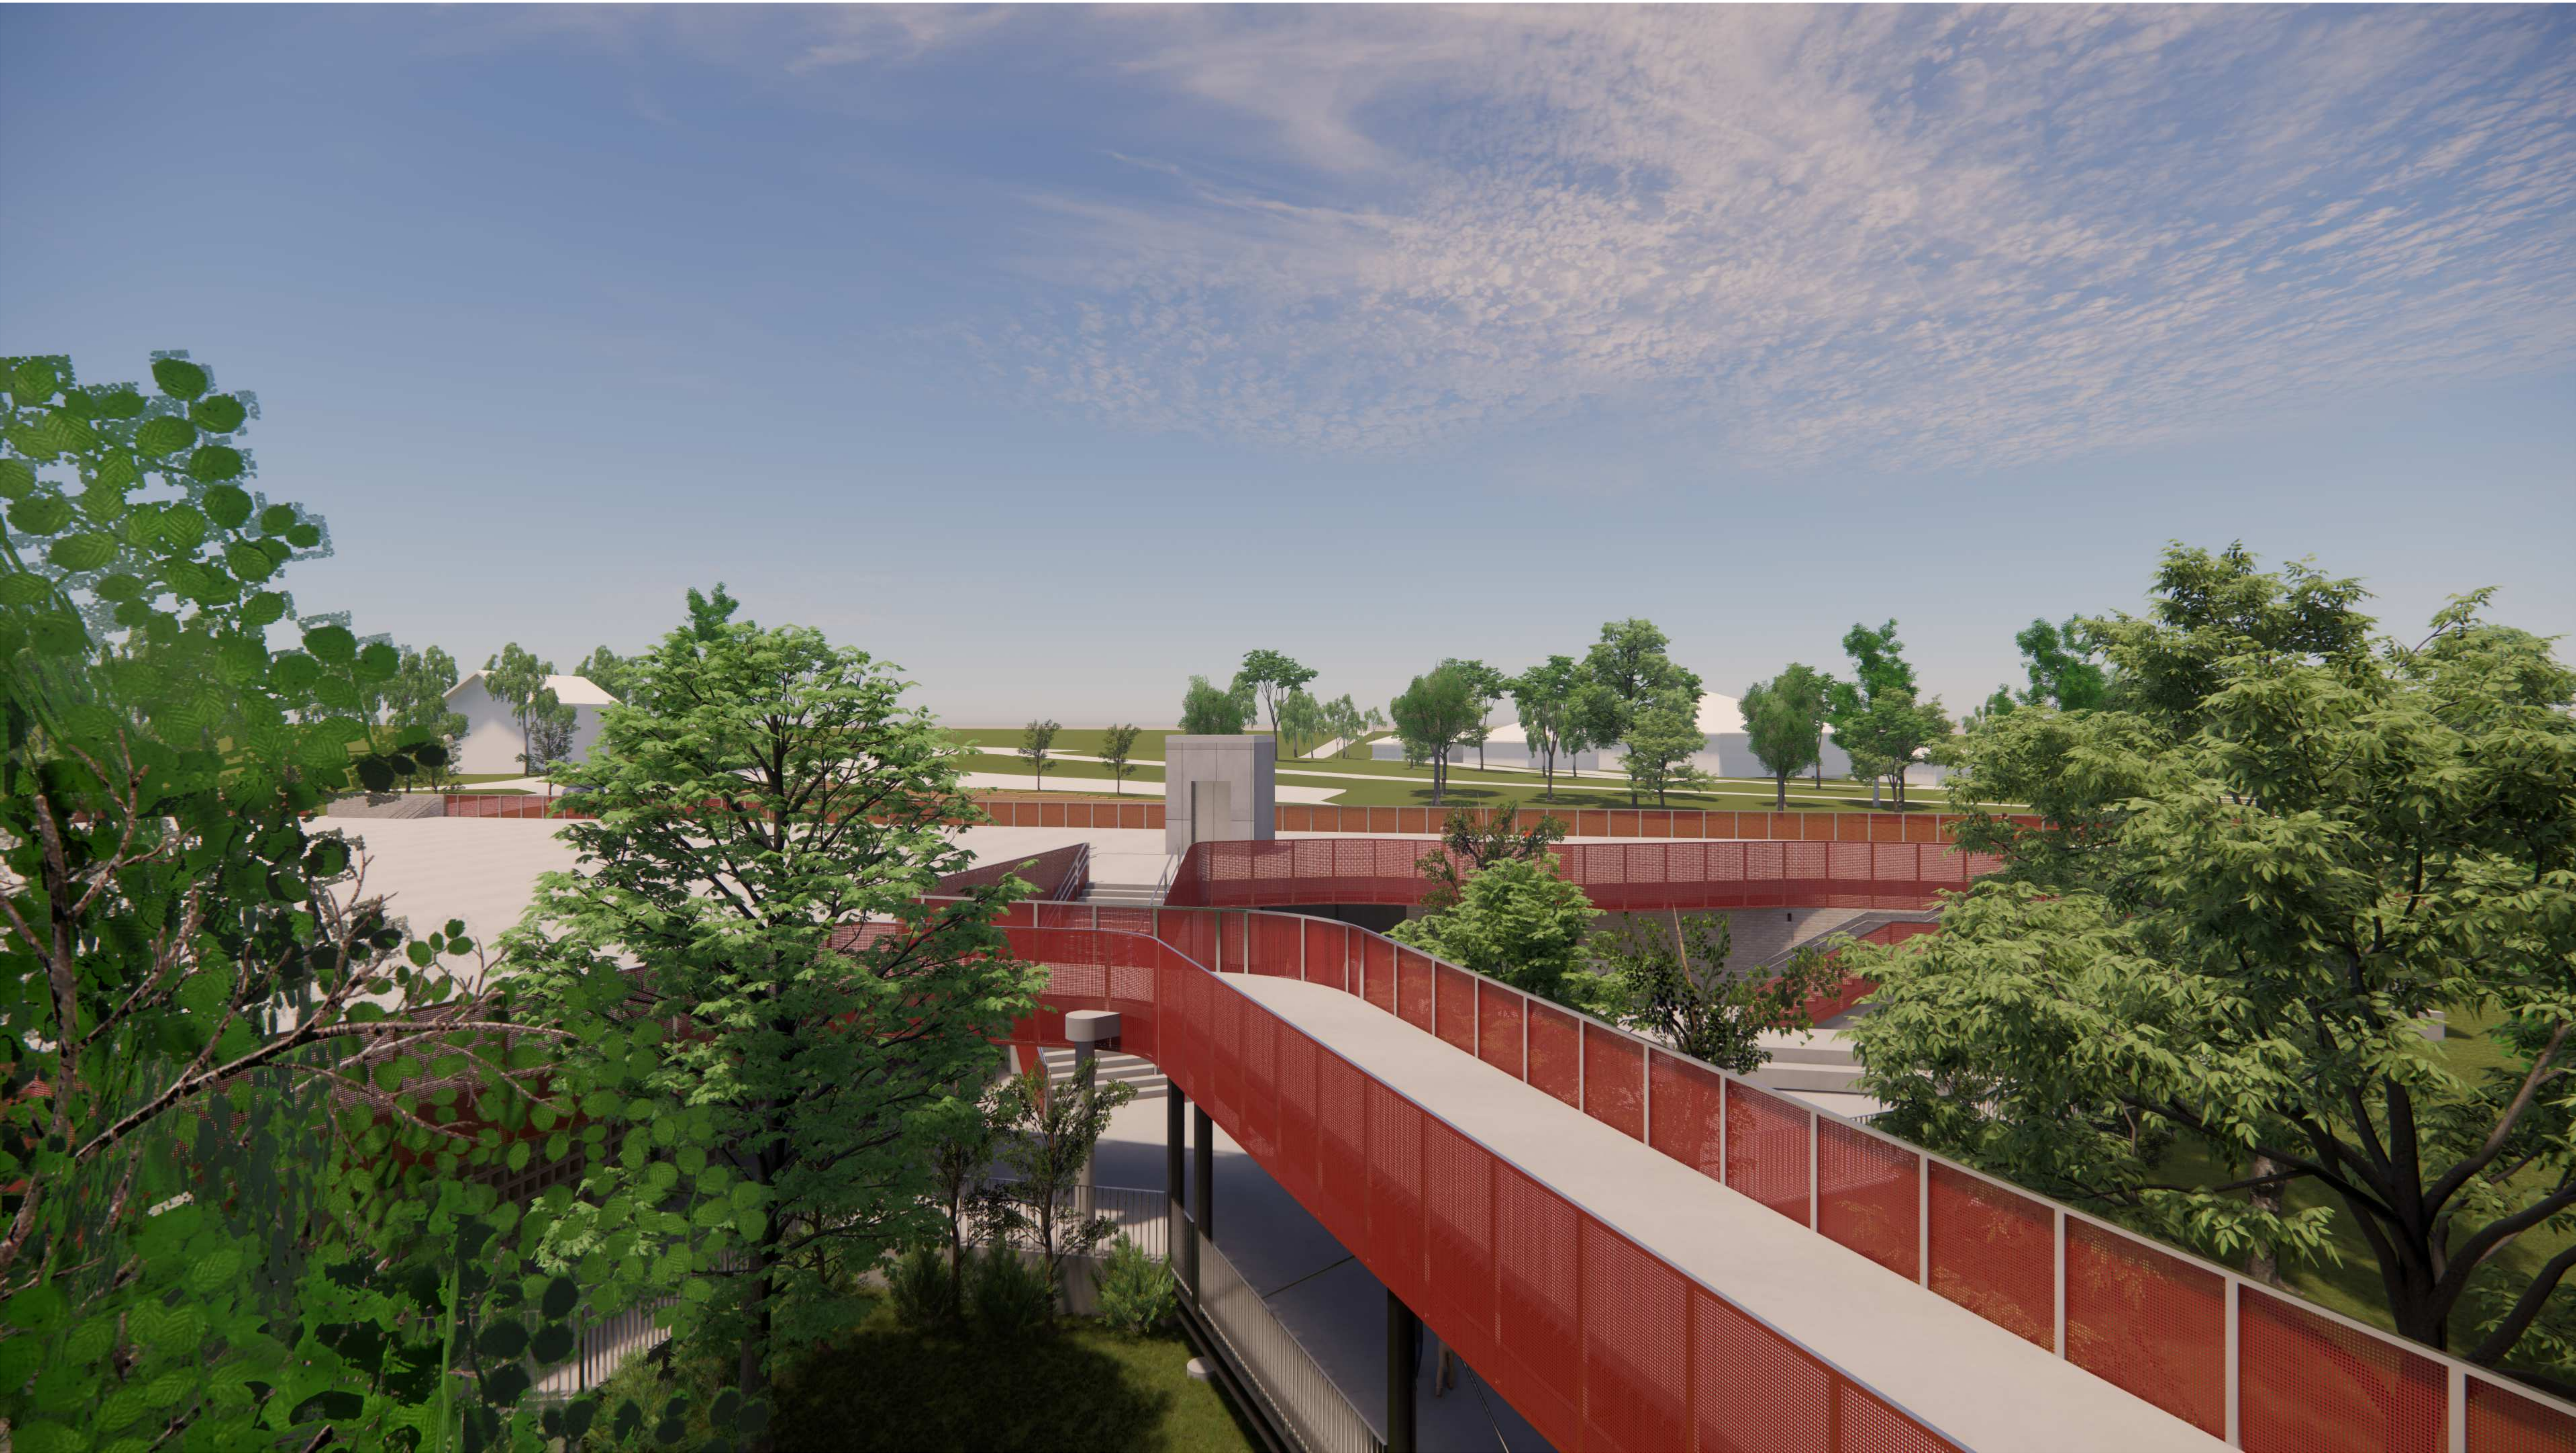

Revisions	No.	Date	Description	Checked	Approved
1	22.02.21	REVISED 50% TENDER ISSUE			
2	24.02.21	REVISED REF 50% TENDER ISSUE			
3	02.03.21	REVISED REF 50% ISSUED FOR APPROVAL		JG	CD

Key



AJ+C
ALLEN JACK+COTTER
79 Myrtle Street Chippendale NSW 2008 AUSTRALIA
ph +61 2 9311 8222 fr +61 2 9311 8200
ABN 53 063 782 250

Project:
OFGS - CARPARK
1078 OXFORD FALLS ROAD
OXFORD FALLS, NSW 2100
Proj. No. 18025

Drawing Title
PERSPECTIVE VIEW 2 FROM K - BLOCK

Project Status
FOR REF

Scale
1 : 1 @A0

Drawing No.
REF602

Issue
3



Revisions		Description	Checked	Approved
No.	Date			
1	22.02.21	REVISED 50% TENDER ISSUE		
2	24.02.21	REVISED REF 50% TENDER ISSUE		
3	02.03.21	REVISED REF 50% ISSUED FOR APPROVAL	JG	CD

Key



Architect
AJ+C
ALLEN JACK + COTTER
79 Myrtle Street Chippendale NSW 2008 AUSTRALIA
ph +61 2 9311 8222 fx +61 2 9311 8200
ABN 53 063 782 250

Project
OFGS - CARPARK
1078 OXFORD FALLS ROAD
OXFORD FALLS, NSW 2100
Proj. No. 18025

Drawing Title
**PERSPECTIVE VIEW 3 FROM
PROPOSED FIELD**

Project Status
FOR REF

Scale
1 : 1 @A0

Drawing No.
REF603

Issue
3