



DRAWING LIST - OVAL KIOSK	
DRAWING NO.	SHEET NAME
REF0000	COVER SHEET
REF1000	SITE PLAN
REF2000	FLOOR PLAN
REF3100	ELEVATION
REF3200	SECTION
REF4000	DRAINAGE & SEDIMENT CONTROL PLAN



FOR REVIEW OF ENVIRONMENTAL FACTORS


OFGS Oval Kiosk



1078 Oxford Falls Road,
OXFORD FALLS NSW 2100


Revisions No. Date Description Chkd App'd 1 24/09/19 DRAFT FOR COMMENT NZ JW 2 26/09/19 ISSUE TO CIVIL FOR REVIEW NZ JW 3 1/10/19 ISSUE TO REF NZ JW	Key	Client Oxford Falls Grammar School	Architect <div>AJ+C ALLEN JACK+COTTIER</div> <div>79 Myrtle Street Chippendale NSW 2008 AUSTRALIA ph +61 2 9311 8222 fx +61 2 9311 8200 ABN 53 003 782 250</div>	Project OFGS Oval Kiosk 1078 Oxford Falls Road, OXFORD FALLS NSW 2100 Proj. No. 00000	Drawing Title COVER SHEET Project Status NOT FOR CONSTRUCTION	Scale	Drawing No. REF0000 ³	Issue

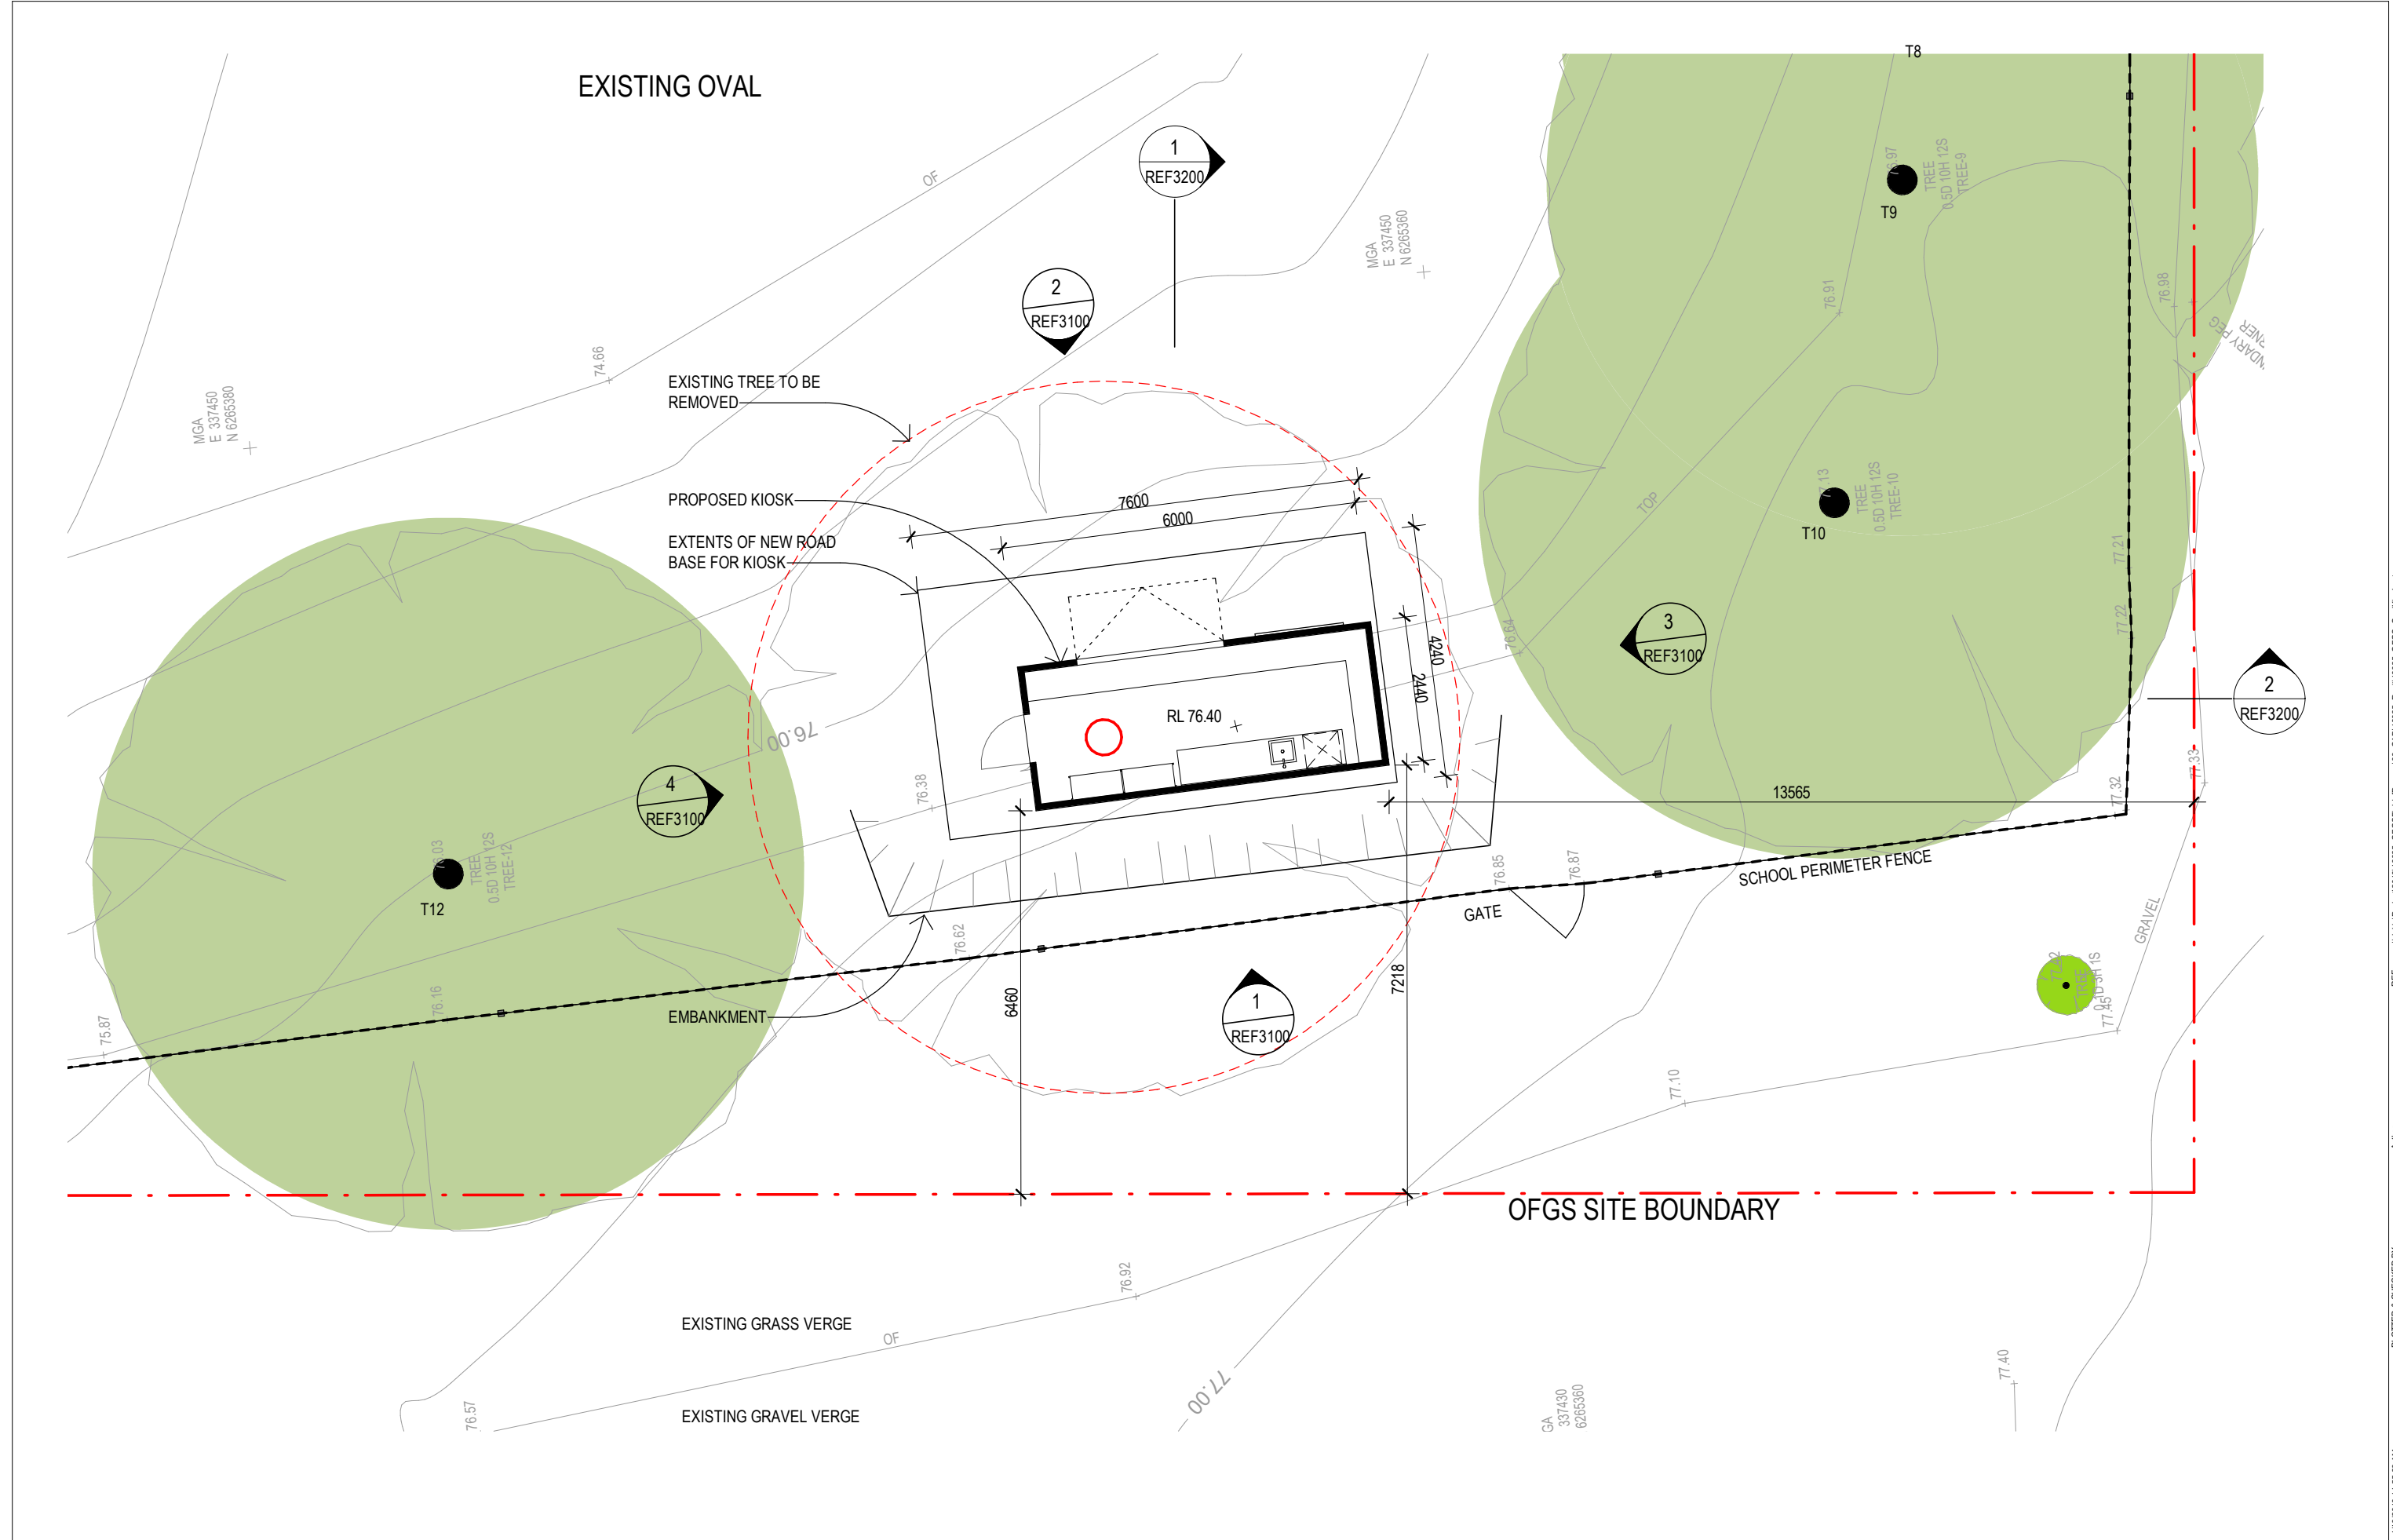


	Revisions		<div>Key</div> <div></div> <div>N</div>	<div>Client</div> <div>Oxford Falls Grammar School</div>	<div>Architect</div> <div></div> <div>79 Myrtle Street Chippendale NSW 2008 AUSTRALIA ph +61 2 9311 8222 fx +61 2 9311 8200 ABN 53 003 782 250</div>	<div>Project</div> <div>OFGS Oval Kiosk 1078 Oxford Falls Road, OXFORD FALLS NSW 2100</div> <div>Proj. No. 00000</div>	<div>Drawing Title</div> <div>SITE PLAN</div> <div>Project Status</div> <div>NOT FOR CONSTRUCTION</div>	<div>Scale</div> <div>1 : 500 @A3</div>	<div>Drawing No.</div> <div>REF10003</div> <div>Issue</div>			
	No.	Date								Description	Chk'd	App'd
	1	24/09/19								DRAFT FOR COMMENT	NZ	JW
	2	26/09/19								ISSUE TO CIVIL FOR REVIEW	NZ	JW
3	1/10/19	ISSUE TO REF	NZ	JW								




	Revisions		<div>Key</div> <div></div> <div>N</div>	<div>Client</div> <div>Oxford Falls Grammar School</div>	<div>Architect</div> <div></div> <div>79 Myrtle Street Chippendale NSW 2008</div> <div>AUSTRALIA</div> <div>ph +61 2 9311 8222 fx +61 2 9311 8200</div> <div>ABN 53 003 782 250</div>	<div>Project</div> <div>OFGS Oval Kiosk</div> <div>1078 Oxford Falls Road,</div> <div>OXFORD FALLS NSW 2100</div> <div>Proj. No. 00000</div>	<div>Drawing Title</div> <div>FLOOR PLAN</div> <div>Project Status</div> <div>NOT FOR CONSTRUCTION</div>	<div>Scale</div> <div>1 : 100</div> <div>@A3</div>	<div>Drawing No.</div> <div>REF2000³</div> <div>Issue</div>			
	No.	Date								Description	Chk'd	App'd
	1	24/09/19								DRAFT FOR COMMENT	NZ	JW
	2	26/09/19								ISSUE TO CIVIL FOR REVIEW	NZ	JW
3	1/10/19	ISSUE TO REF	NZ	JW								

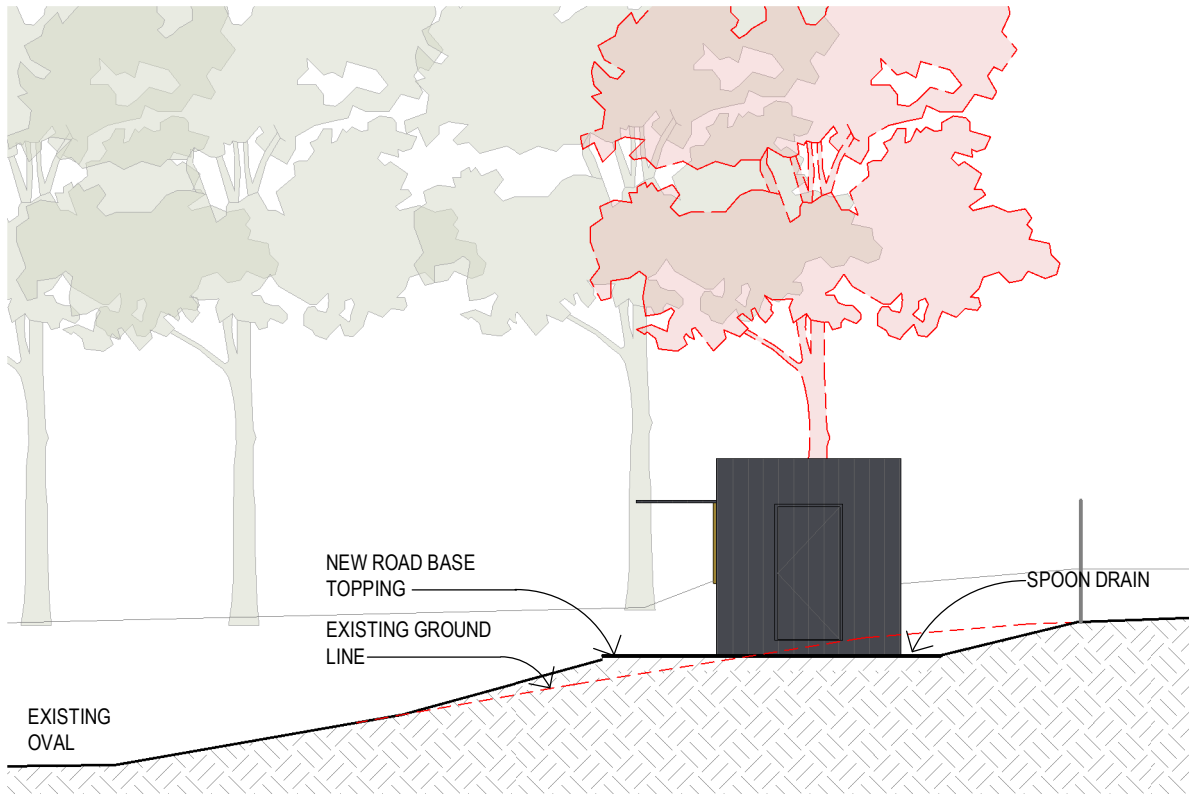


4 KIOSK NORTH ELEVATION 1:100

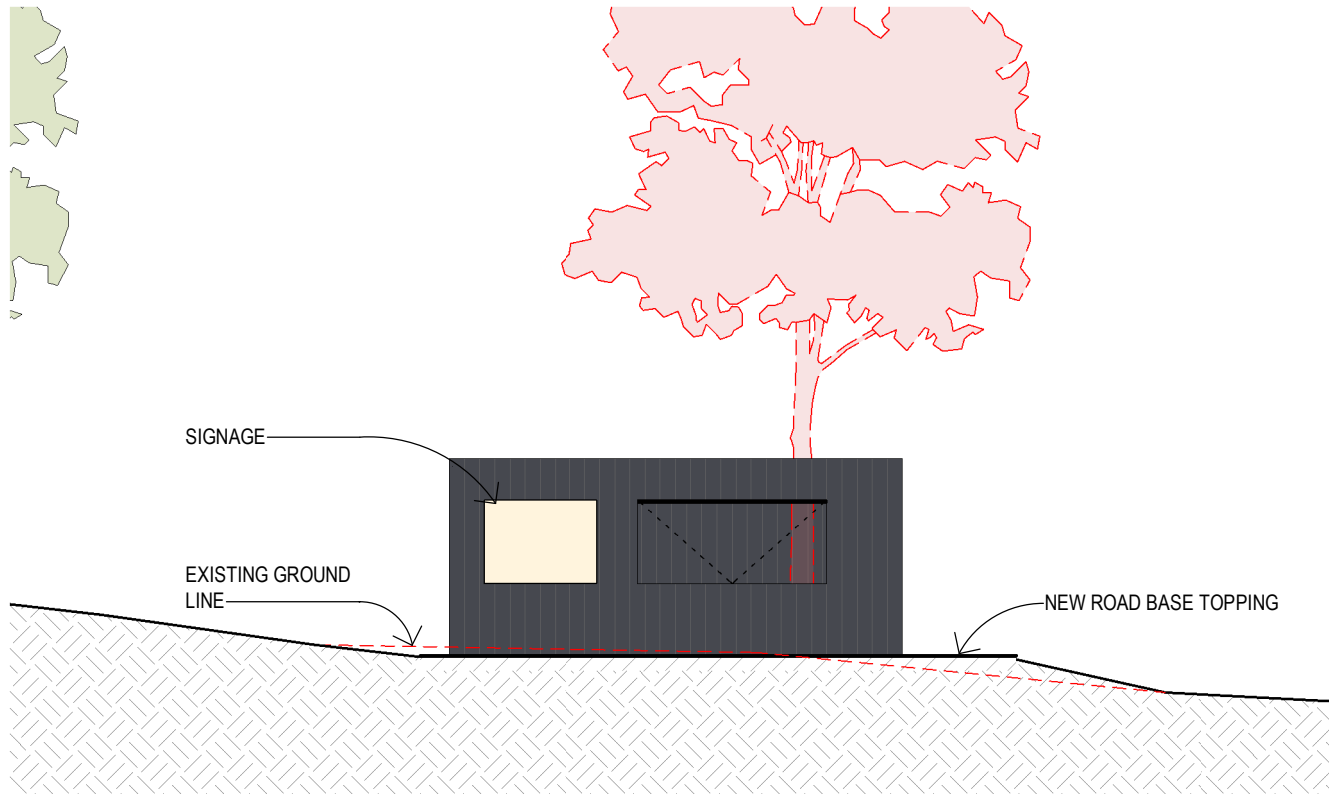

2 KIOSK EAST ELEVATION 1:100

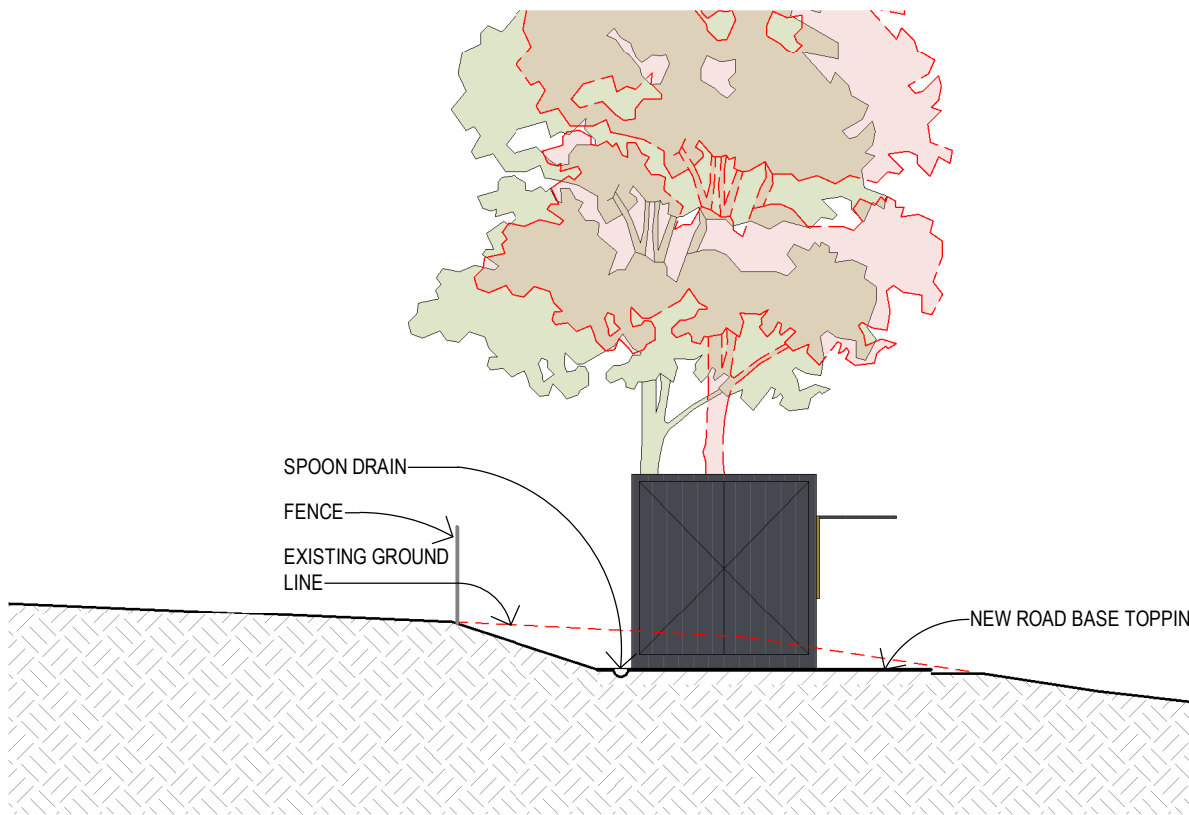

3 KIOSK SOUTH ELEVATION 1:100

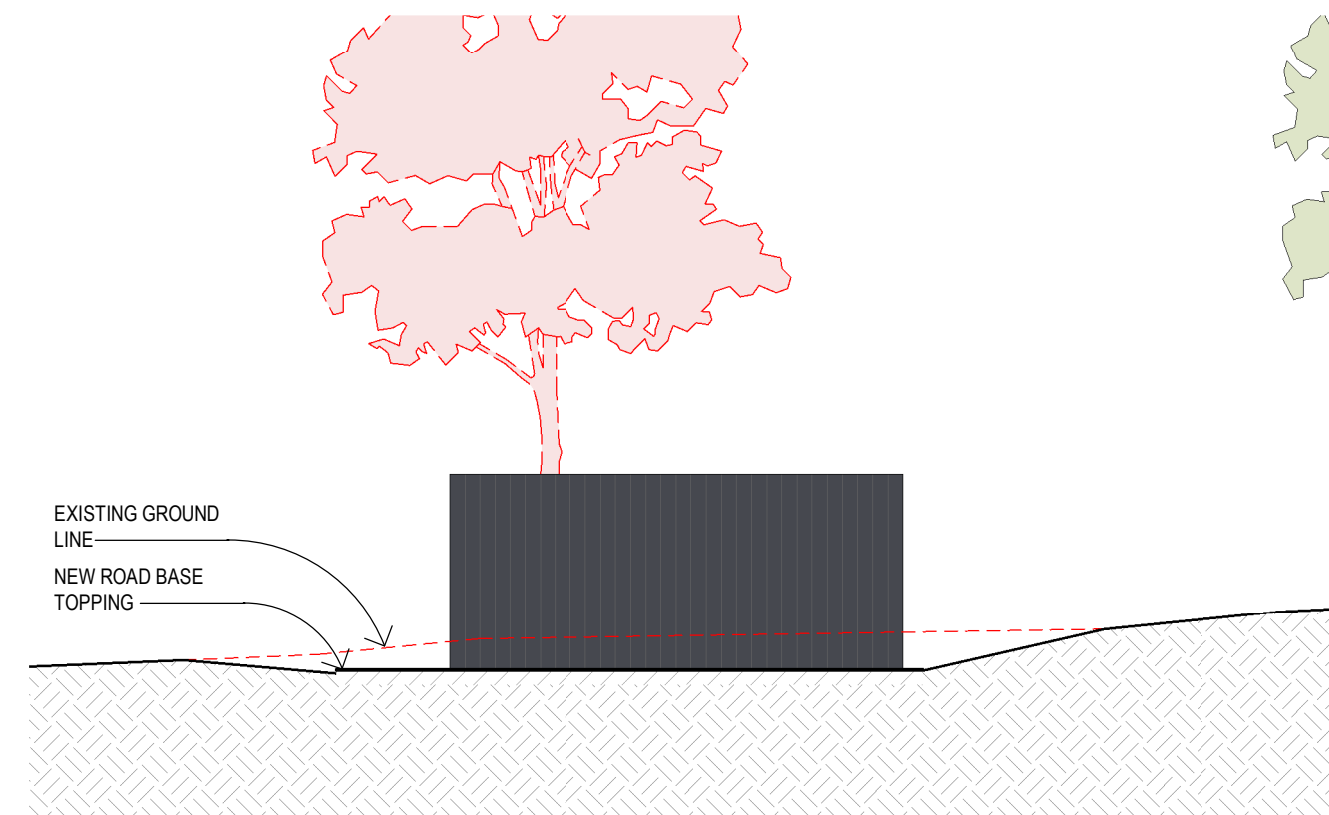

1 KIOSK WEST ELEVATION 1:100

MATERIALS AND COLOURS



SHIPPING CONTAINER STEEL,
CHARCOAL PAINT FINISH

Revisions	No.	Date	Description	Chkd	App'd
1	24/09/19		DRAFT FOR COMMENT	NZ	JW
2	26/09/19		ISSUE TO CIVIL FOR REVIEW	NZ	JW
3	1/10/19		ISSUE TO REF	NZ	JW

Key


Client
Oxford Falls Grammar School

Architect
AJ+C
ALLEN JACK+COTTIER
79 Myrtle Street Chippendale NSW 2008
AUSTRALIA
ph +61 2 9311 8222 fx +61 2 9311 8200
ABN 53 003 782 250


Project
OFGS Oval Kiosk
1078 Oxford Falls Road,
OXFORD FALLS NSW 2100
Proj. No. 00000

Drawing Title
ELEVATION
Project Status
NOT FOR CONSTRUCTION


Scale
1:100
@A3
Drawing No.
REF31003
Issue

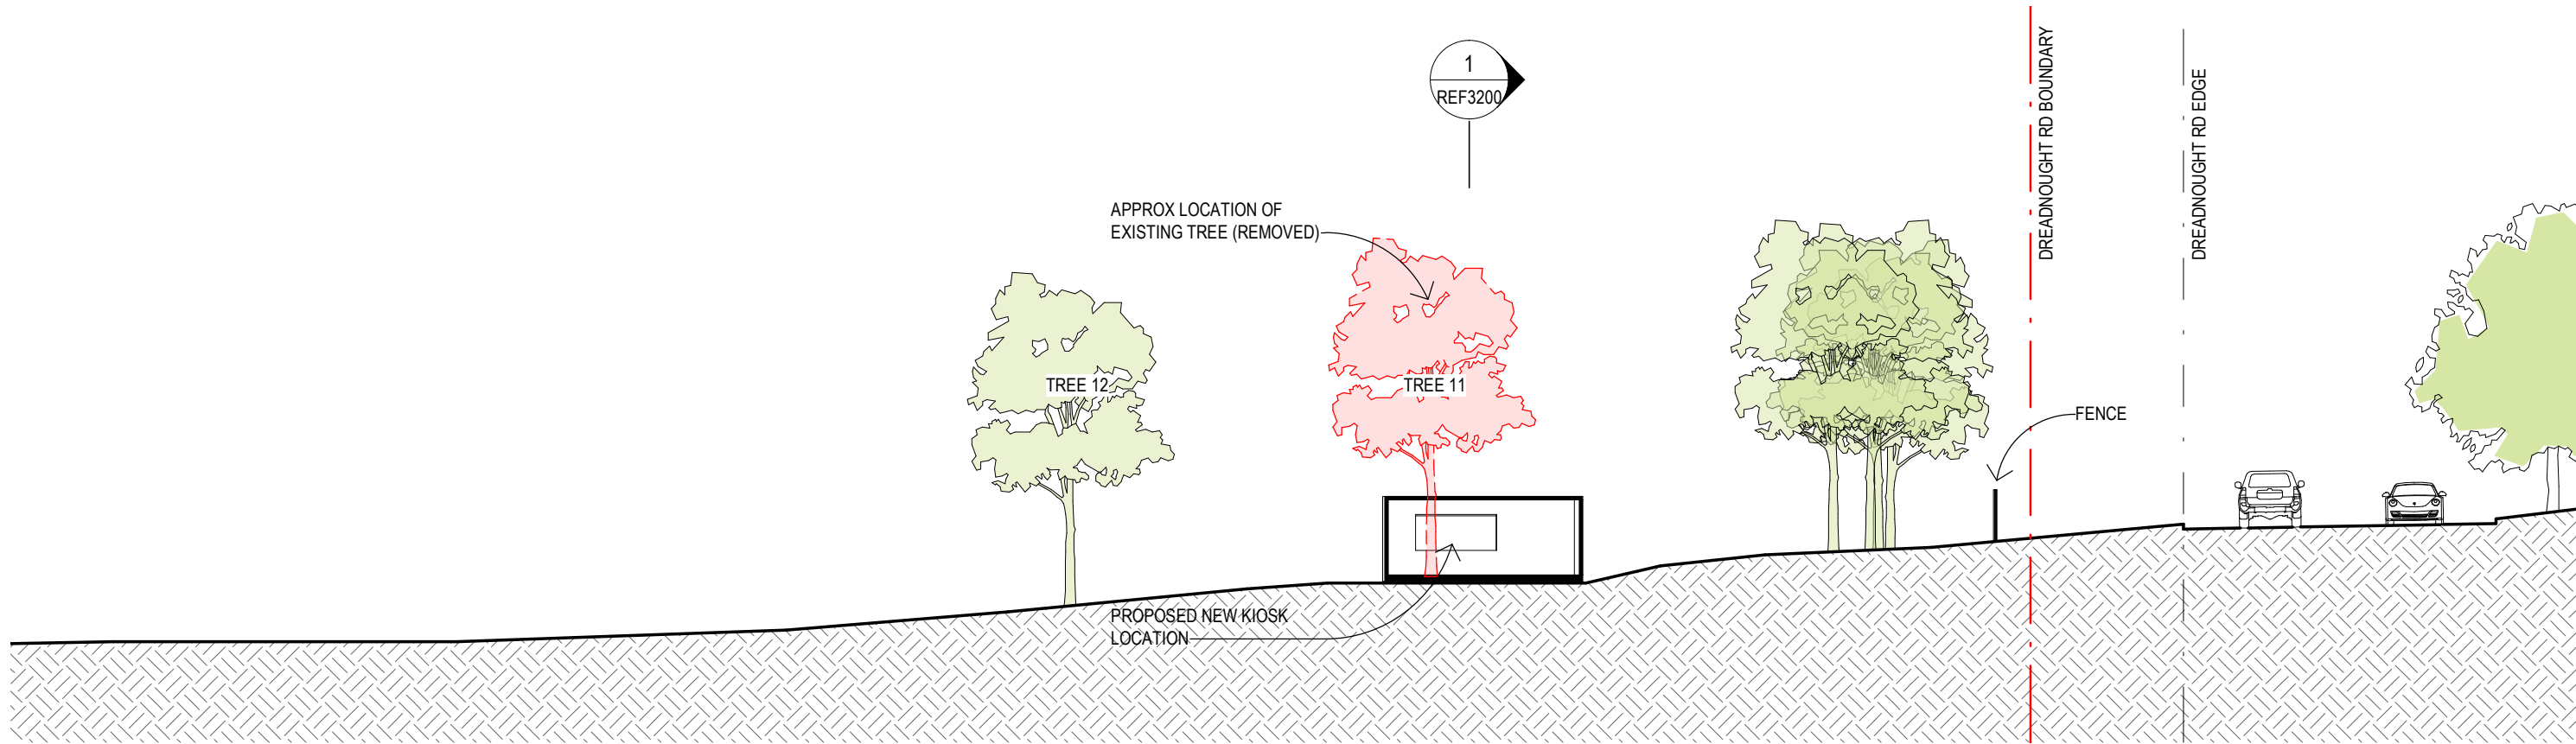


2 OVAL KIOSK SITE SECTION 1 : 200

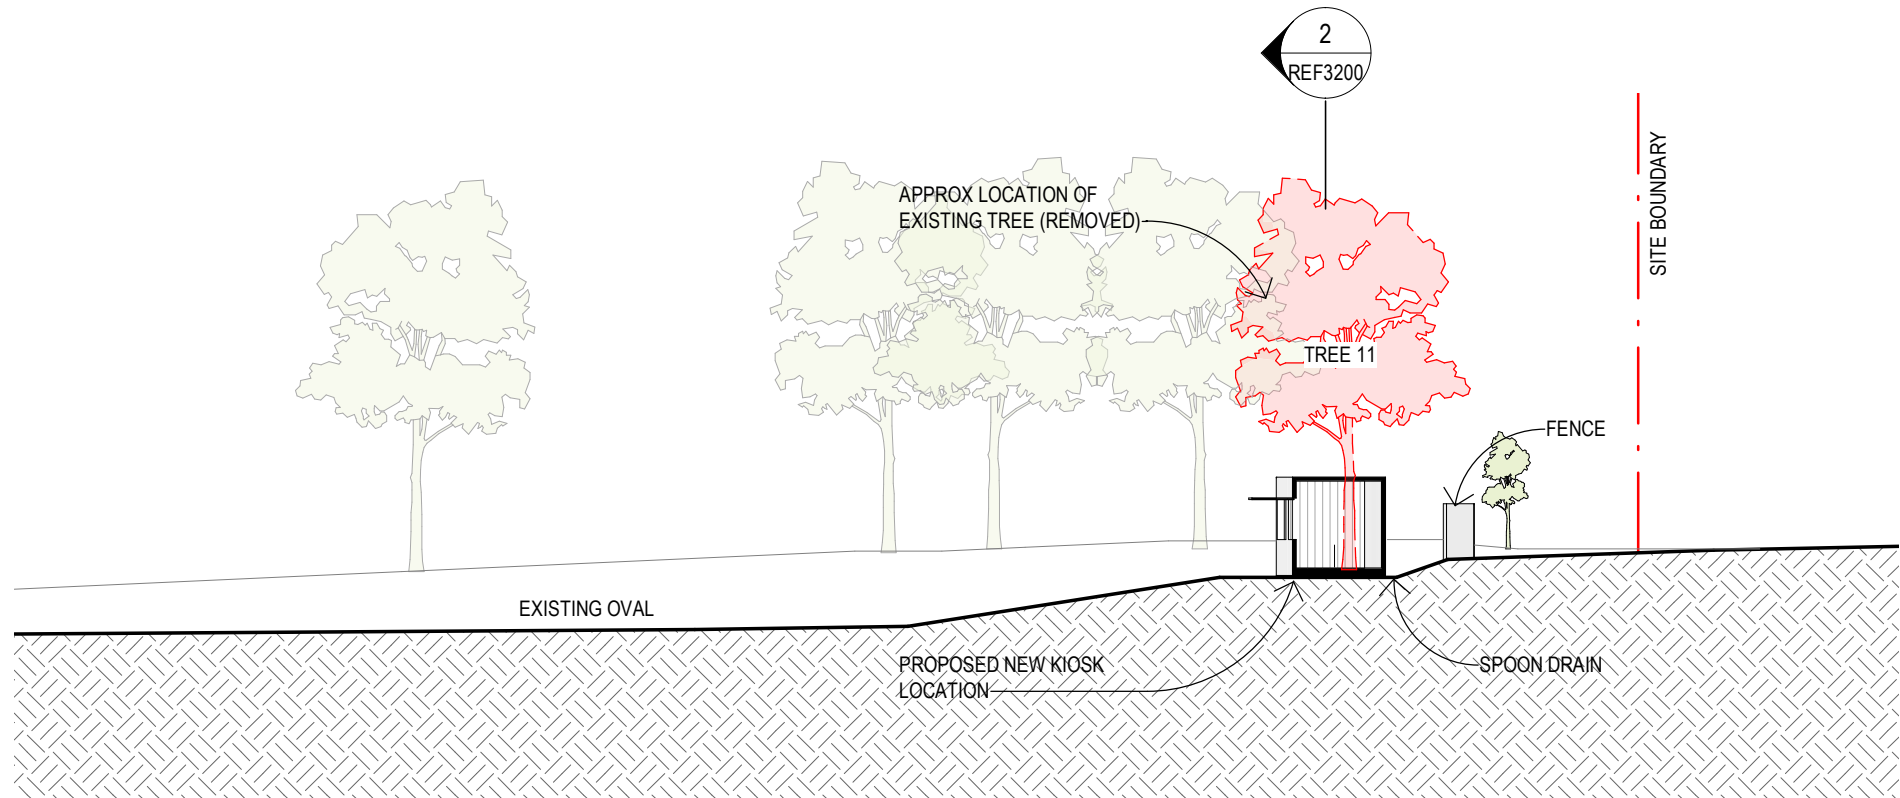


1 OVAL KIOSK SITE SECTION 1 : 200

	Revisions				Key	Client Oxford Falls Grammar School	Architect <div> ALLEN JACK+COTTIER 79 Myrtle Street Chippendale NSW 2008 AUS TRALIA ph +61 2 9311 8222 fx +61 2 9311 8200 ABN 53 003 782 250</div>	Project OFGS Oval Kiosk 1078 Oxford Falls Road, OXFORD FALLS NSW 2100 Proj. No. 00000	Drawing Title SECTION Project Status NOT FOR CONSTRUCTION	Scale 1 : 200 @A3	Drawing No. REF3200 ³	Issue	
	No.	Date	Description	Chk'd									App'd
	1	24/09/19	DRAFT FOR COMMENT	NZ									JW
	2	26/09/19	ISSUE TO CIVIL FOR REVIEW	NZ									JW
3	1/10/19	ISSUE TO REF	NZ	JW									

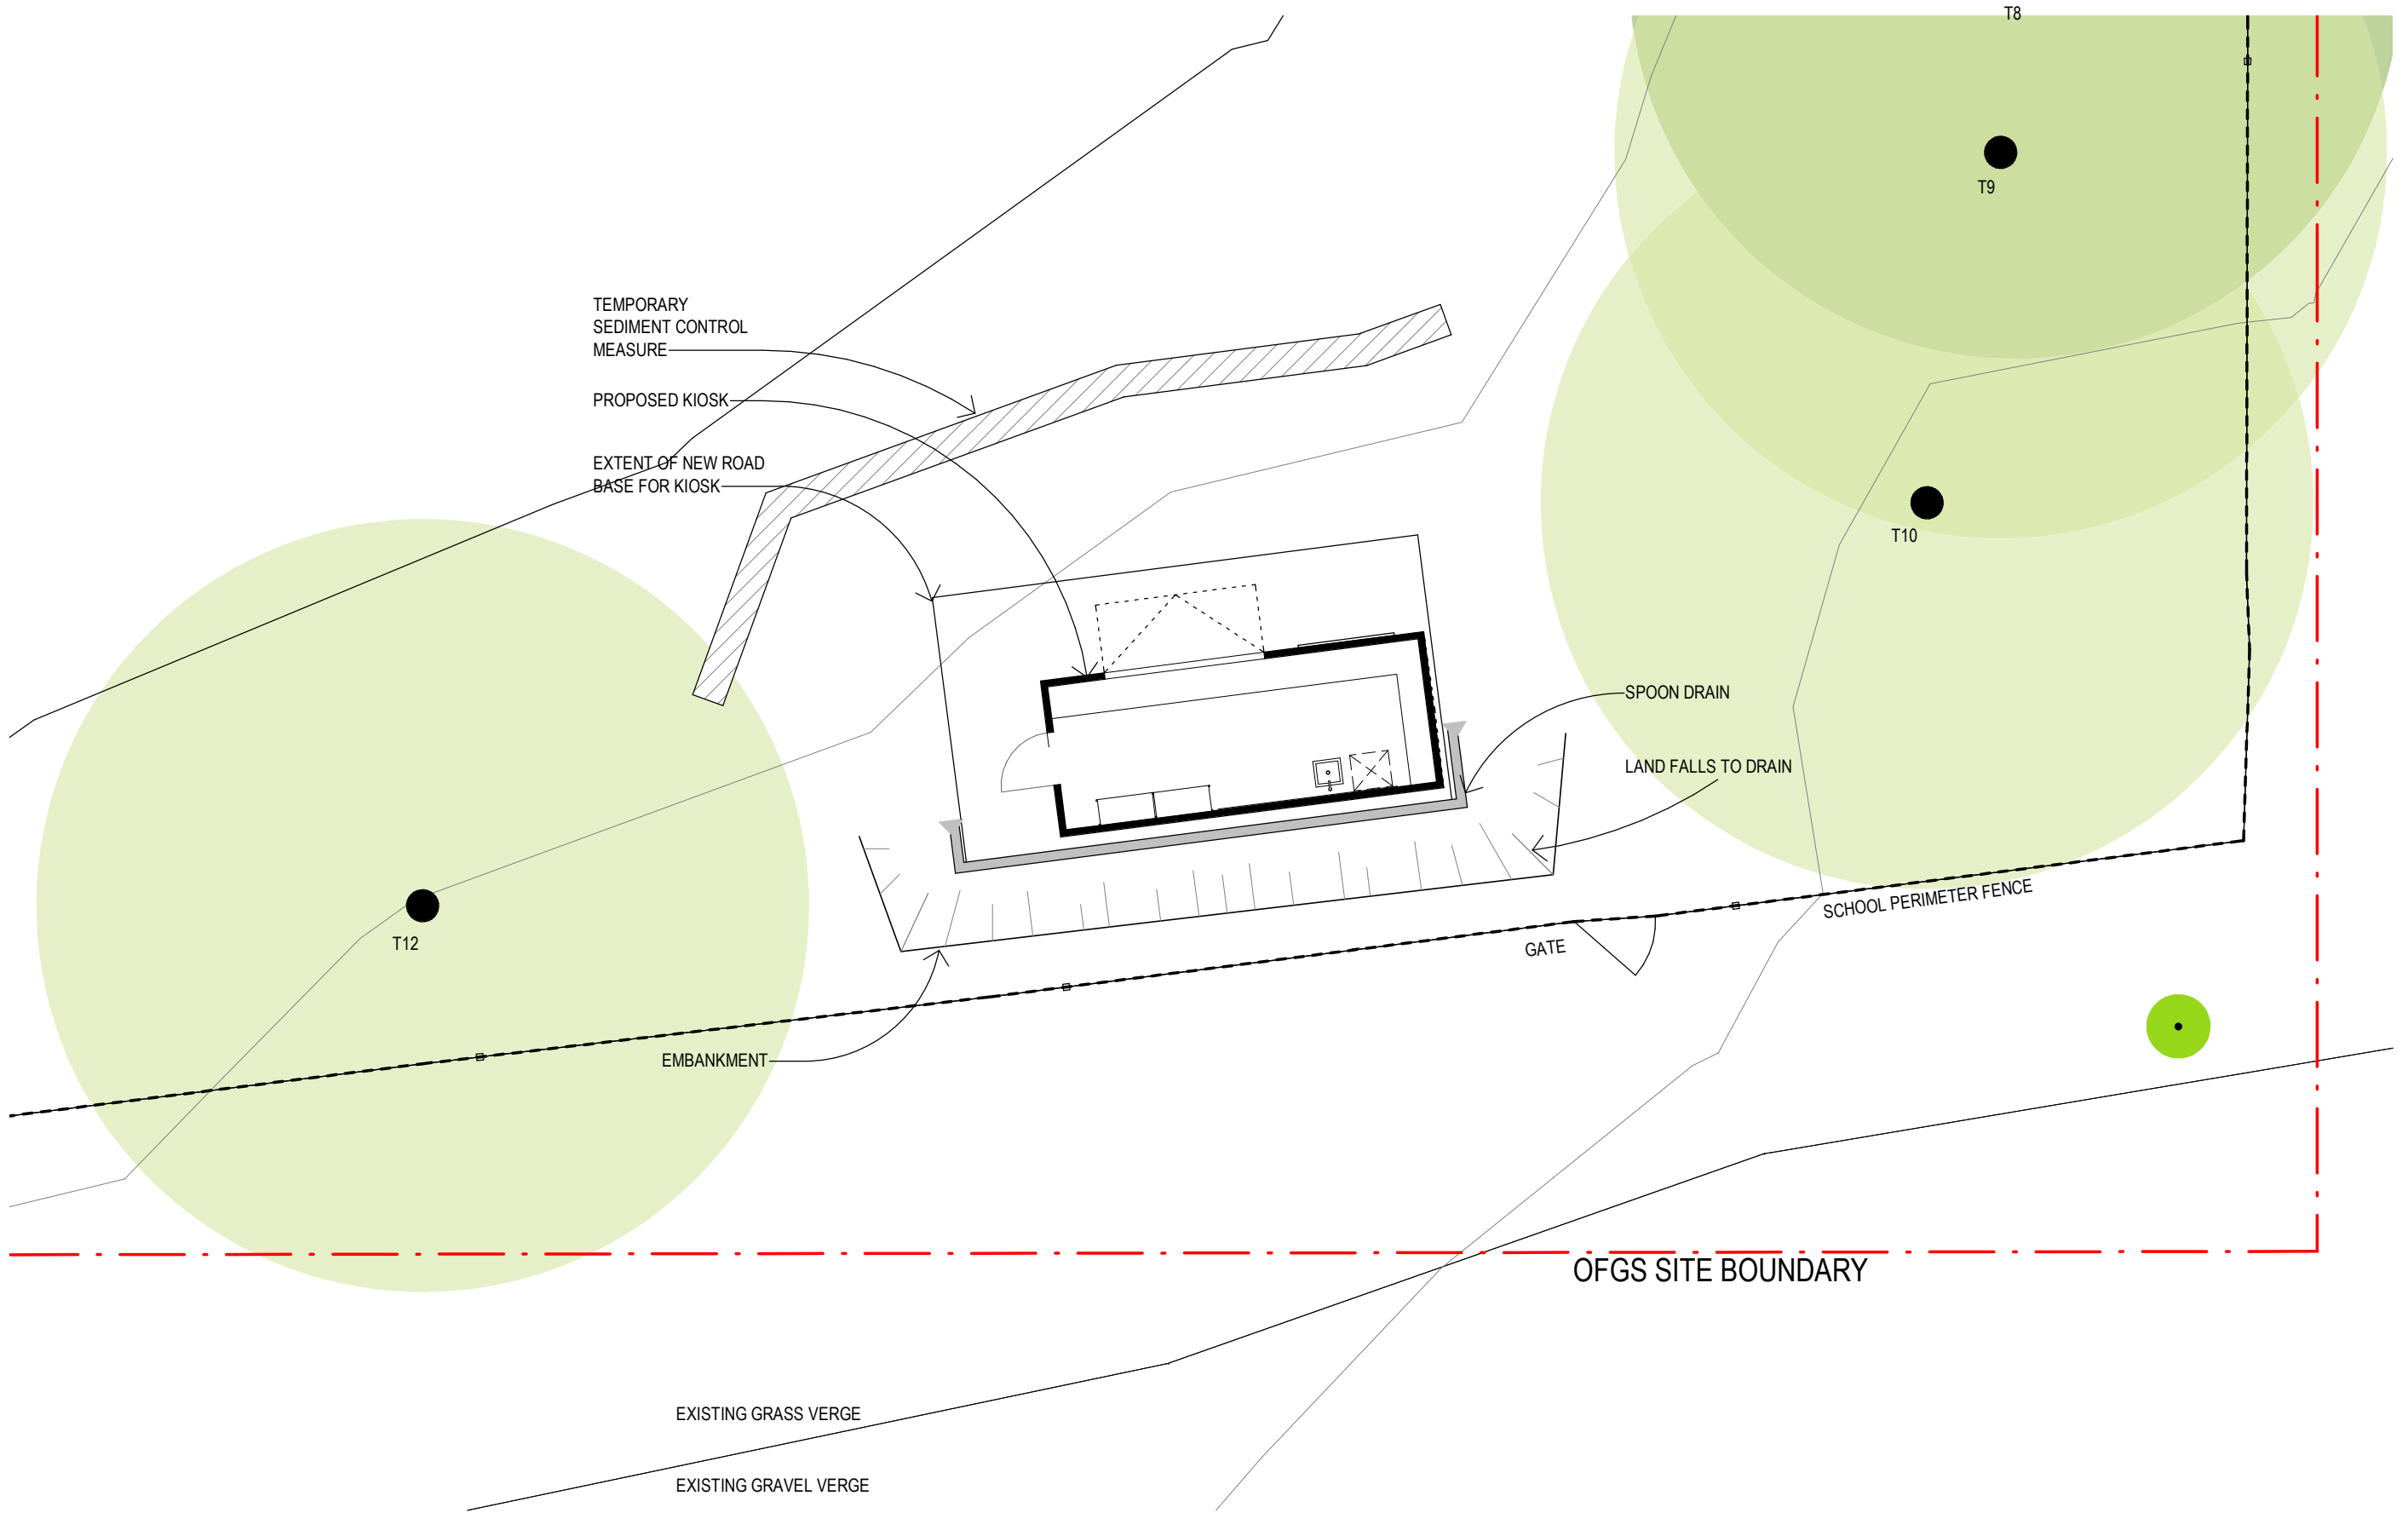

Revisions		Description	Chk'd	App'd
No.	Date			
1	24/09/19	DRAFT FOR COMMENT	NZ	JW
2	26/09/19	ISSUE TO CIVIL FOR REVIEW	NZ	JW
3	1/10/19	ISSUE TO REF	NZ	JW

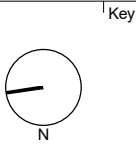

Client
Oxford Falls Grammar School

Architect
AJ+C
ALLEN JACK+COTTIER
79 Myrtle Street Chippendale NSW 2008
AUSTRALIA
ph +61 2 9311 8222 fx +61 2 9311 8200
ABN 53 003 782 250

Project
OFGS Oval Kiosk
1078 Oxford Falls Road,
OXFORD FALLS NSW 2100
Proj. No. 00000

Drawing Title
**DRAINAGE & SEDIMENT
CONTROL PLAN**
Project Status
NOT FOR CONSTRUCTION

Scale
**1 : 100
@A3**
Drawing No.
REF4000³
Issue