



DRAWING LIST

- REF101 SITE PLAN
REF201 GROUND LEVEL PLAN
REF202 LEVEL 1 PLAN
REF203 ROOF PLAN
REF311 ELEVATIONS - SHEET 1
REF312 ELEVATIONS - SHEET 2
REF321 SECTIONS
REF401 SHADOW DIAGRAMS
REF601 PERSPECTIVE VIEW 1 FROM DREADNOUGHT ROAD
REF602 PERSPECTIVE VIEW 2 FROM K - BLOCK
REF603 PERSPECTIVE VIEW 3 FROM PROPOSED FIELD

ABBREVIATIONS


A/C	AIR CONDITIONING	FP	FIRE INDICATOR PANEL	REF	REFRIGERATOR
AFSL	ABOVE STRUCTURAL FLOOR LEVEL	FJR	FLOOR	RA	RETURN AIR
AL	ALUMINIUM	FP	FIBROUS PLASTER	RAD	RADIUS
AO	ACCESS OPENING	FRL	FIRE RESISTANCE LEVEL	RC	REINFORCED CONCRETE
AP	ACCESS PANEL	FW	FLOOR WASTE TO SEWER	RH	RANGE HOOD
AT	ACUSTIC TILE	GALV	GALVANISED	RH	ROBE HOOK
B	BOLLARD	GD	GRADED GRAH	RHS	RECTANGULAR HOLLOW SECTION
BAL	BALUSTRADE	GL	GLAZING	RJ	RENDER JOINT (V-JOINT)
BDY	BOUNDARY	GRD	GRADING	RND	ROUND LEVEL
BH	BORHOLE	GPO	GENERAL PURPOSE (POWER) OUTLET	ROW	RIGHT OF WAY
BHD	BULKHEAD	GRAB RA	GRAB RAIL	RS	ROLLER SHUTTER
BK	BRICK	GRAND	GRANOLITHIC	RW	RETAINING WALL
BLDG	BUILDING	GRC	GLASS REINFORCED CONCRETE/CEMENT	RWH	RAINWATER HEAD
BLK	BLOCKWORK	CT	GATE	RWO	RAINWATER OUTLET TO STORMWATER
BN	BULLNOSE	GTP	GREASE TRAP	RWP	RAINWATER PIPE
BCE	BRICK-ON-EDGE	HYD	HYDRANT	SA	SUPPLY AIR
BSN	BASIN	HC	HOSE COCK	SC	STEEL COLUMN
BTH	BATH	HMR	HIGH MOISTURE RESISTANT	SCS	SUNSCREEN
BWK	BRICKWORK	HR	HANDRAIL	SCT	SUSPENDED CEILING TILE
BWU	BOLING WATER UNIT	HTR	HEATER	SD	SEWER DRAIN
CB	CONCRETE BLOCK	HW	HOT WATER	SFL	STRUCTURE FINISHED LEVEL
CCTV	CLOSED CIRCUIT TELEVISION	HWD	HARDWOOD	SHB	SHOWER BATH
CD	CLOTHES DRYER	HWU	HOT WATER UNIT	SHR	SHOWER
CFC	COMPRESSED FIBROUS CEMENT	ID	INSIDE DIAMETER	SHS	SQUARE HOLLOW SECTION
CHS	CIRCULAR HOLLOW SECTION	IL	INVERT LEVEL	SK	SKIRTING
CI	CAST IRON	INCL	INCLUDE	SKL	SKYLIGHT
CP	CAST IRON PIPE	INT	INTERNAL	SNK	SINK
CJ	CONTROL JOINT	IO	INSPECTION OPENING	SP	SEWER PIT
CL	CENTRE LINE	J	JOINERY	SPEC	SPECIFICATION
CLNR	CLEANER	JT	JOINT	SPL	SPLASHBACK
COL	COLUMN	KB	KEBS	SR	SHOWER ROSE
CONC	CONCRETE	KG	KEBS AND GUTTER	SS	STAINLESS STEEL
CP	CHROME-PLATED	KIT	KITCHEN	ST	STONE
CPD	CLIPBOARD	L	LOUVER	SVP	SEWER VENT PIPE
CPT	CARPET	LDY	LAUNDRY	SW	STORM WATER
CR	CEMENT RENDER	LS	LOUVER SCREEN	SWP	STORMWATER PIT
CSR	COUNTERSINK	M	MIRROR	T	TILE
CT	COOK TOP	MC	METAL CLADDING	TEL	TELEPHONE
CTR	CENTRE	MDF	MEDIUM DENSITY FIBREBOARD	TGB	TACTILE INDICATORS
CW	COLD WATER	MH	MANKOLE	TMB	TIMBER
D	DOOR	MSC	MISCELLANEOUS	TOH	TOP OF HOE
DB	DISTRIBUTION BOARD	MJ	MOVEMENT JOINT	TOK	TOP OF KEBS
DF	DRINKING FOUNTAIN	MJM	MELAMINE	TOW	TOP OF WALL
DG	DRIFF GROUND	MO	MICROWAVE OVEN	TP	TAP
DA	DAMETER	MR	MOISTURE RESISTANT	TPH	TOILET PAPER HOLDER
DM	DIMENSION	MPS	METAL ROOF SHEETING	TR	TOWER BAL
DP	DOWNPIPE	MS	MILD STEEL	TRDZ	TERRAZZO
DPC	DAMP-PROOF COURSE	MSB	MASK SWITCHBOARD	TLS	LANDFILL TUB
DPH	DAMP-PROOF MEMBRANE	MV	MECHANICAL VENT	TY	TELEVISION
DWG	DRAWING	MM	METALWORK	TYP	TYPICAL
DS	DUCTED SKIRTING	NGL	NATURAL GROUND LEVEL	UG	UNDERGROUND
DW	DISHWASHER	NC	NOT IN CONTRACT	US	UNDERSIDE
EA	EACH	NC	NUMBER	UB	UNIVERSAL BEAM
EDB	ELECTRICAL DISTRIBUTION BOARD	NOM	NOMINAL	UC	UNIVERSAL COLUMN
EJ	EXPANSION JOINT	NTS	NOT TO SCALE	URN	URNAL
EG	EQUAL	OD	OUTSIDE DIAMETER	V	VINYL
ESB	ELECTRICAL SWITCHBOARD	OF	OVERSILVER/RAINWATER	VB	VANITY BASH
EX	EXISTING (PRIOR TO)	OPC	OFF FORM CONCRETE	VOS	VERIFY ON SITE
EXT	EXTERNAL	OHD	OVERHEAD DOOR	VP	VENT PIPE
F	FIXED GLAZING	OP	OPAQUE	W	WINDOW
FB	FACE BRICK	OV	OVEN	WB	WEATHERBOARD
FBL	FACE BLOCK	P	PAINT (FINISH)	WC	WATER CLOSET
FBS	FIBROUS CEMENT	PAV	PAVING	WR	WALK-ROBE
FL	FINISHED CEILING LEVEL	PB	PLASTERBOARD	WM	WASHING MACHINE
FCL	FAN COLL UNIT	PC	PRECAST CONCRETE	WO	WALL OVEN
FEN	FENCE	PFB	PRESSURE BALLAST	WP	WASTE PIPE
FFL	FINISHED FLOOR LEVEL	PFC	PARALLEL FLANGE CHANNEL	WPM	WATERPROOF MEMBRANE
FGL	FINISHED GROUND LEVEL	PLY	PLYWOOD	WR	WATERPROOF
FHR	FIRE HOSE REEL	PTD	PAPER TOWEL DISPENSER	WS	WALL STIFFENER

FOR REVIEW OF ENVIRONMENTAL FACTORS

OXFORD FALLS GRAMMAR SCHOOL - LIBRARY

1078 OXFORD FALLS ROAD
OXFORD FALLS, NSW 2100

Revisions	No.	Date	Description	Checked	Approved
2	24.02.21		REVISED REF 50% TENDER ISSUE		
3	02.03.21		REVISED REF 50% ISSUED FOR APPROVAL	JG	CD
4	29.06.22		REVISED REF ISSUED FOR APPROVAL		

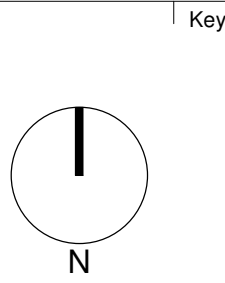


AJ+C
ALLEN JACK+COTTER
79 Myrtle Street Chippendale NSW 2006 AUSTRALIA
ph +61 2 9311 8222 fr +61 2 9311 8200
ABN 53 063 732 250

Client
OXFORD FALLS GRAMMAR SCHOOL
Project
OFGS - CARPARK
1078 OXFORD FALLS ROAD
OXFORD FALLS, NSW 2100
Proj. No. 18025


Architect
AJ+C
Drawing Title
COVER SHEET
Project Status
FOR REF

Scale
Drawing No.
REF001
Issue
4

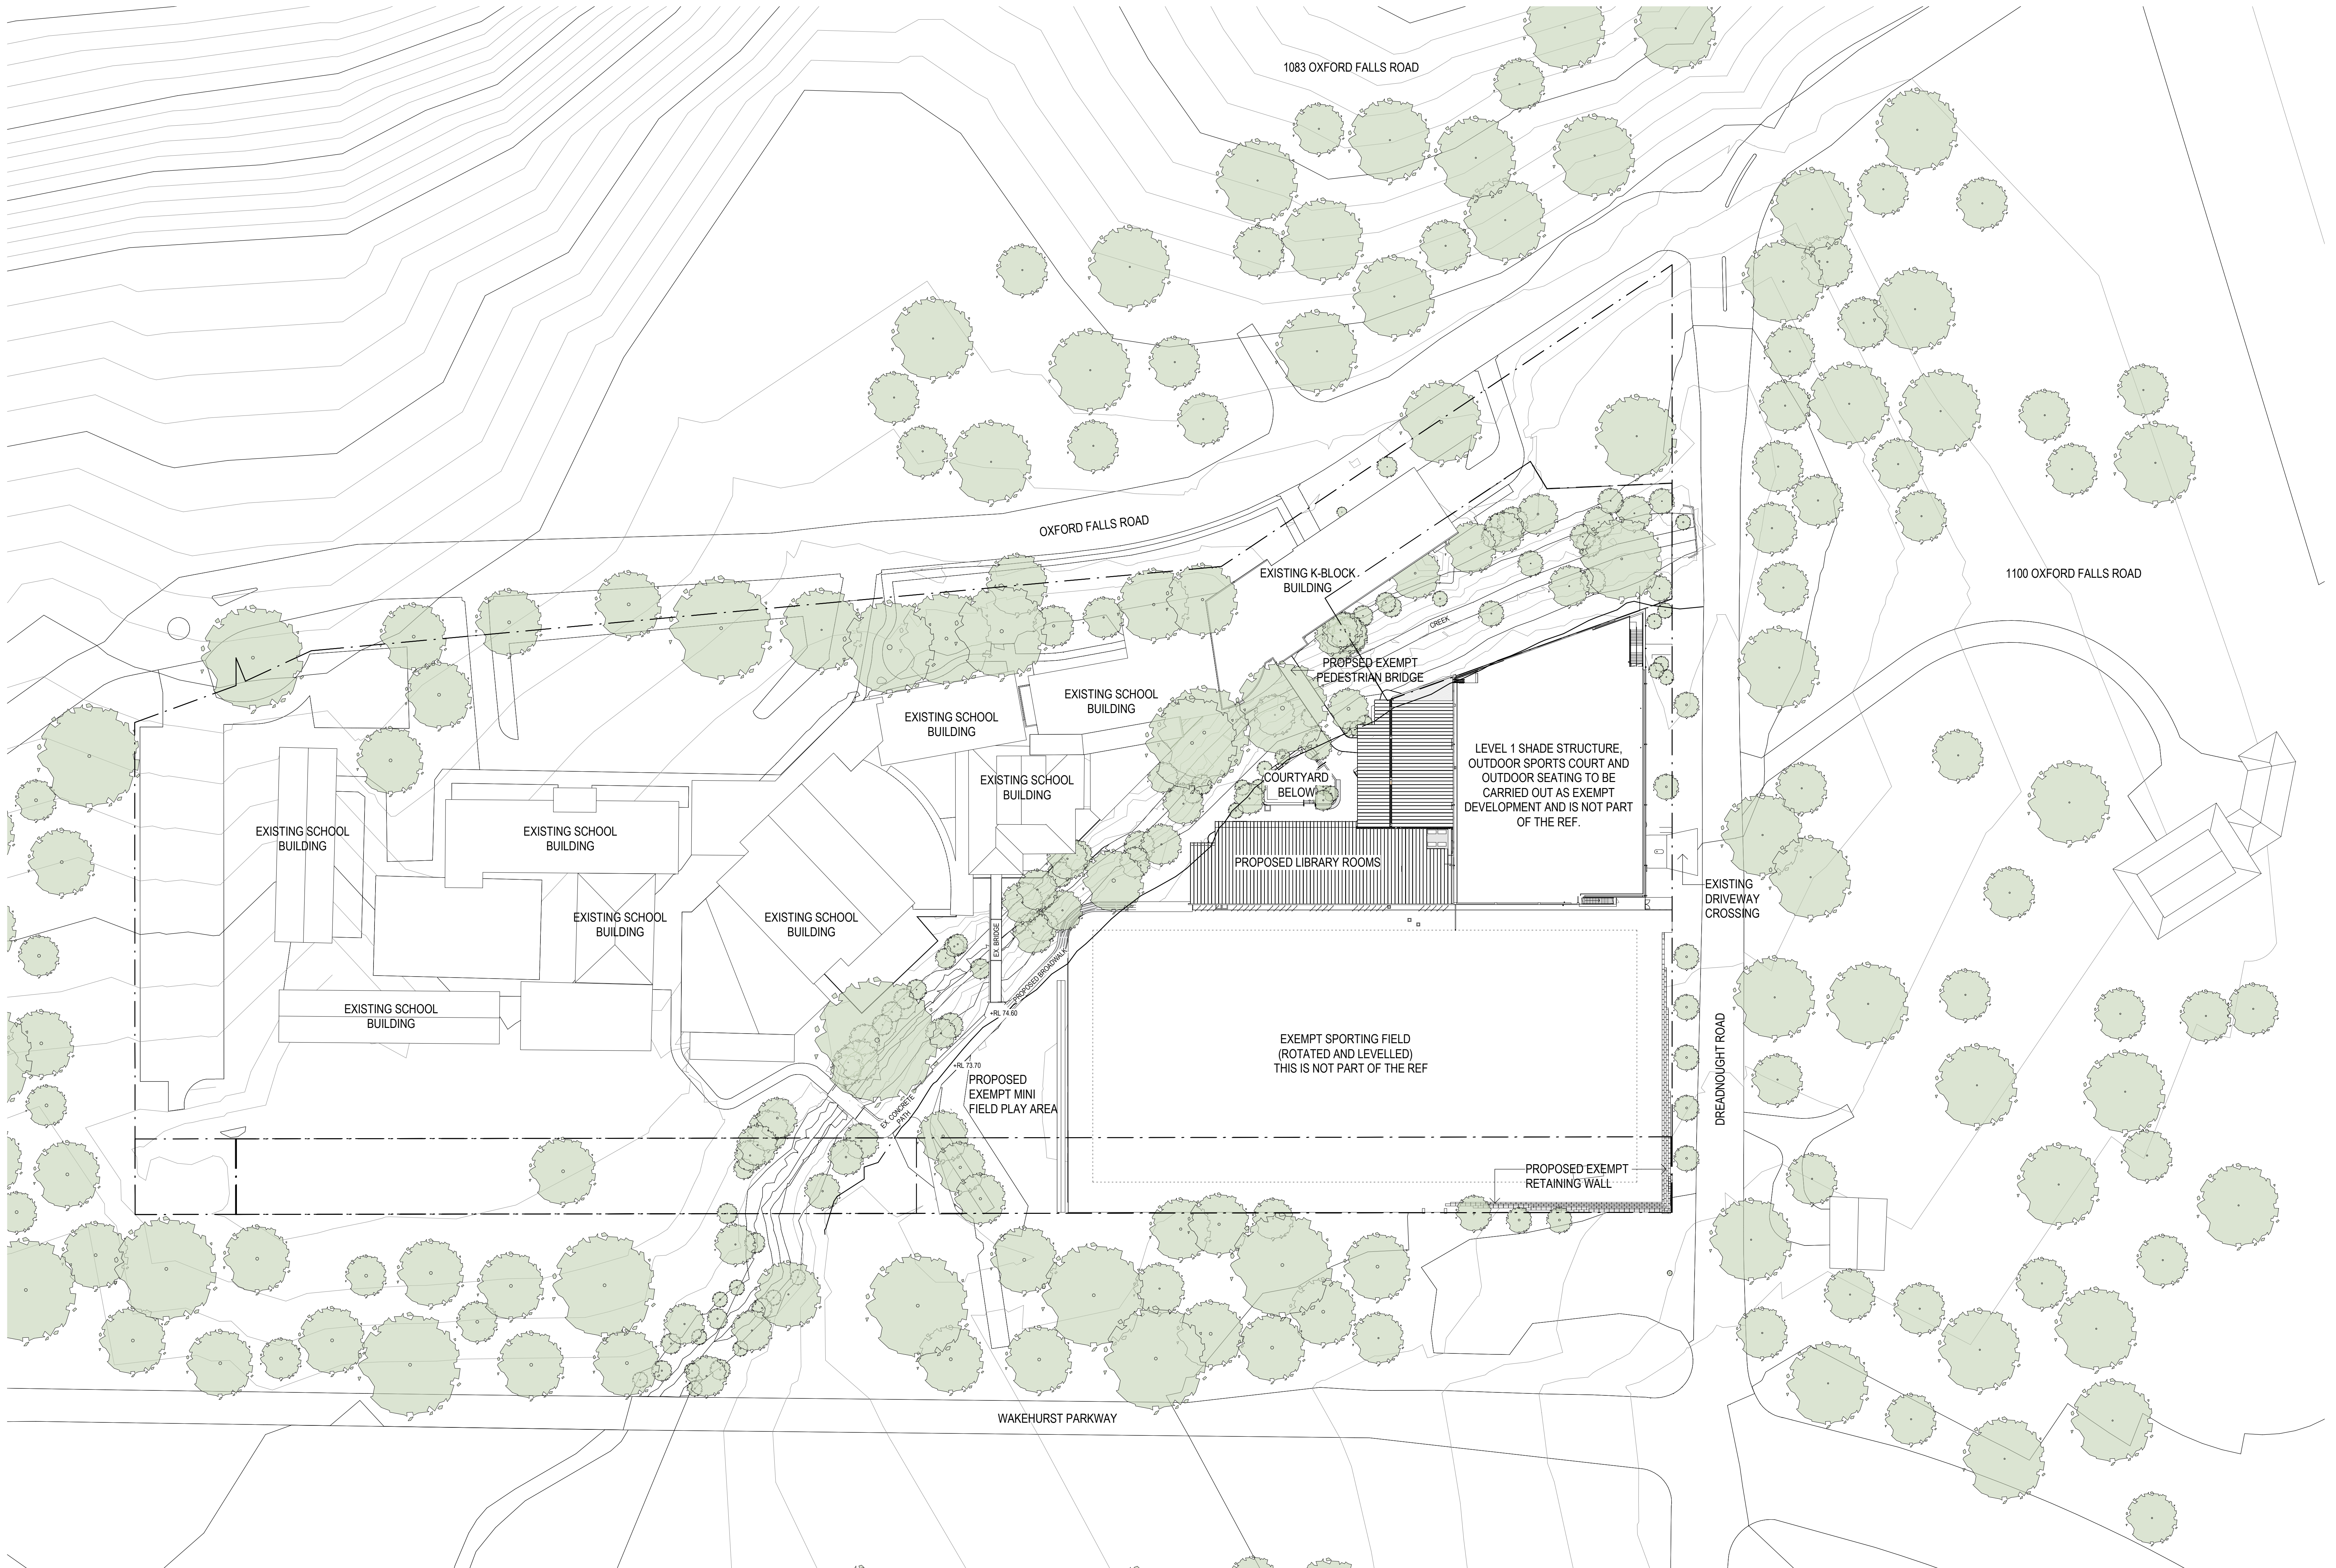

Revisions
No. Date Description
3 02.03.21 REVISED REF SIGN ISSUED FOR APPROVAL
4 29.06.22 REVISED REF SIGN ISSUED FOR APPROVAL
5 21.07.22 REF DRAWINGS UPDATED

Checked	Approved
JO	CD

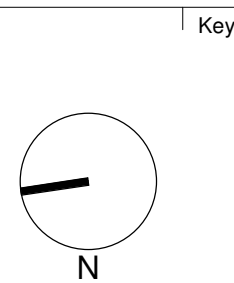

Architect
AJ+C
ALLEN JACK+COTTER
79 Myrtle Street Chippendale NSW 2006 AUSTRALIA
ph +61 2 9311 8222 fx +61 2 9311 8200
ABN 53 065 732 250


Project
OFGS - CARPARK
1078 OXFORD FALLS ROAD
OXFORD FALLS, NSW 2100
Proj. No. 18025

Drawing Title
SITE PLAN

Project Status
FOR REF


Scale
1 : 500 @A0 REF101

Issue
5

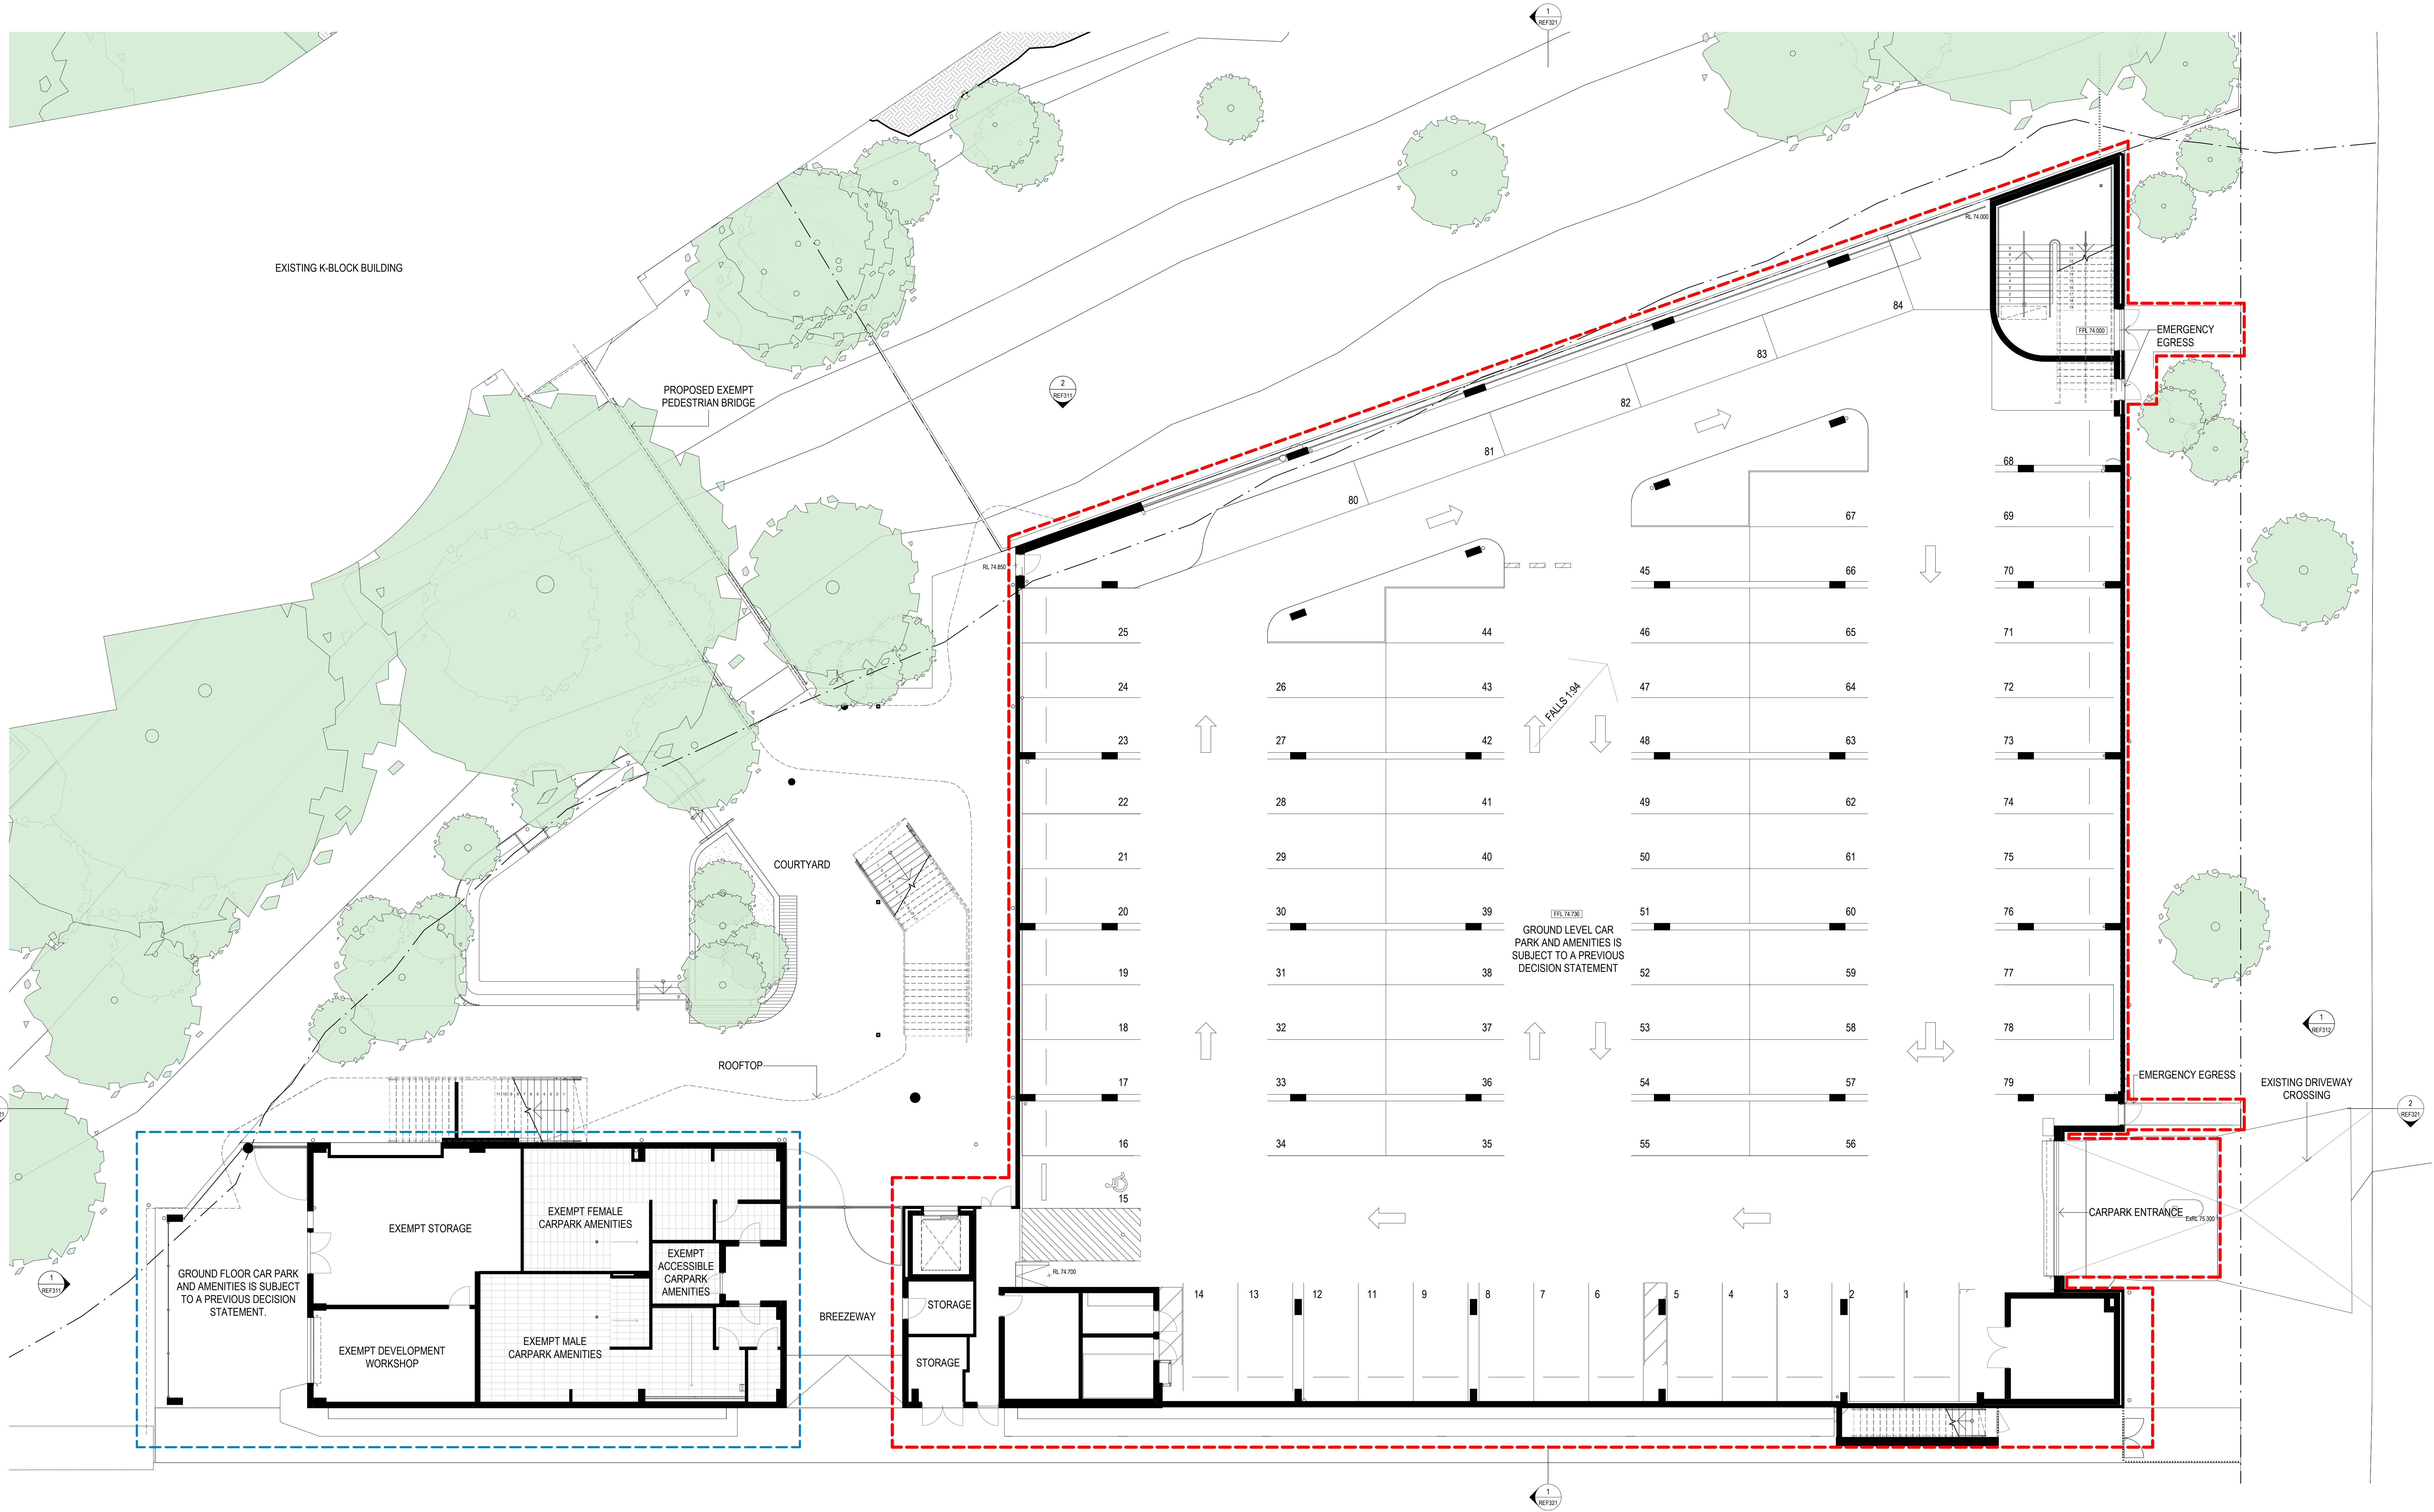

Revisions	
No.	Date
3	02.03.21
4	29.06.22
5	21.07.22

Checked	Approved
JG	CD

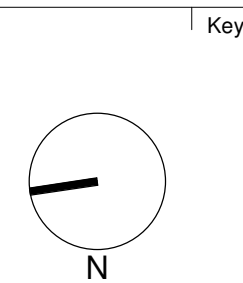


Architect
AJ+C
ALLEN JACK+COTTER
79 Myrtle Street Chippendale NSW 2008 AUSTRALIA
ph +61 2 9311 8222 fr +61 2 9311 8200
ABN 53 065 782 250

Client
OXFORD FALLS GRAMMAR SCHOOL
1078 OXFORD FALLS ROAD
OXFORD FALLS, NSW 2100
Proj. No. 18025

Drawing Title
GROUND LEVEL PLAN
Project Status
FOR REF

Scale
1 : 100 @A0 REF201
Drawing No.
5
Issue
5

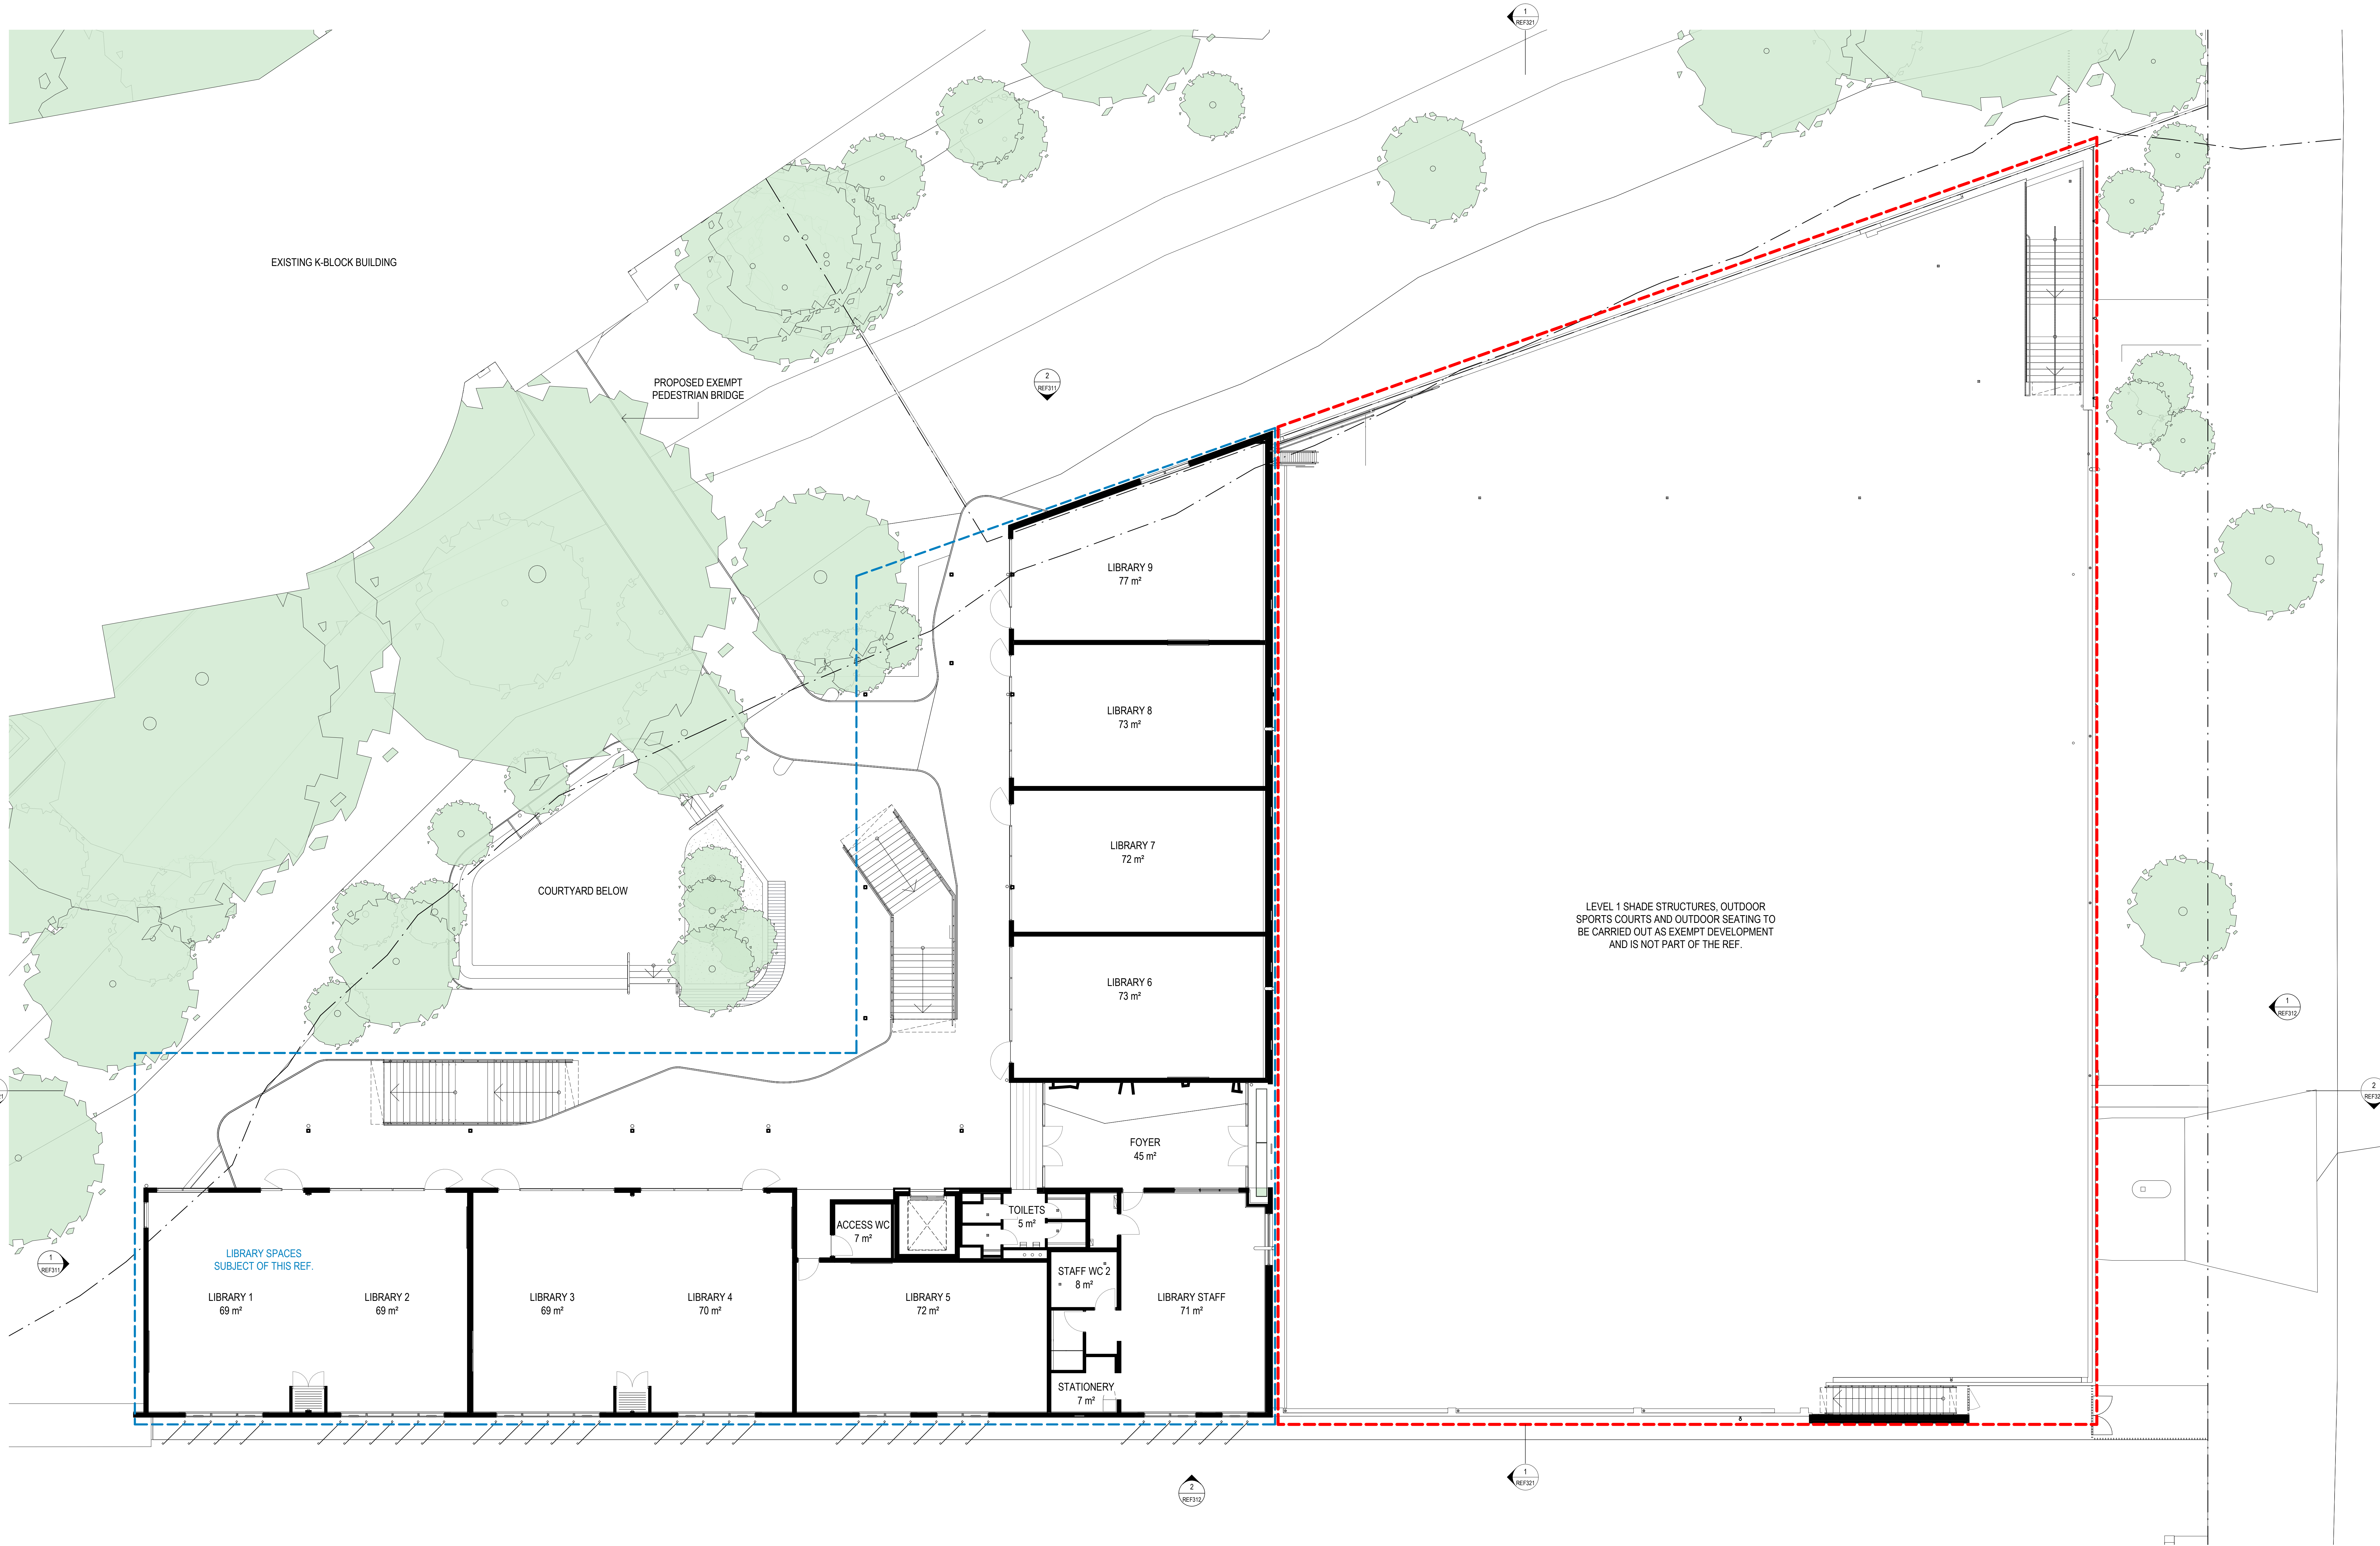

LEVEL 1 SHADE STRUCTURES, OUTDOOR SPORTS COURTS AND OUTDOOR SEATING TO BE CARRIED OUT AS EXEMPT DEVELOPMENT AND IS NOT PART OF THE REF.

LIBRARY SPACES
SUBJECT OF THIS REF.

LIBRARY 1
69 m²

LIBRARY 2
69 m²

LIBRARY 3
69 m²

LIBRARY 4
70 m²

LIBRARY 5
72 m²

LIBRARY 6
73 m²

LIBRARY 7
72 m²

LIBRARY 8
73 m²

LIBRARY 9
77 m²

FOYER
45 m²

TOILETS
5 m²

ACCESS WC
7 m²

STAFF WC 2
8 m²

STATIONERY
7 m²

LIBRARY STAFF
71 m²


EXISTING K-BLOCK BUILDING

PROPOSED EXEMPT
PEDESTRIAN BRIDGE

COURTYARD BELOW

Revisions	No.	Date	Description
	3	02.03.21	REVISED REF SIGN ISSUED FOR APPROVAL
	4	29.06.22	REVISED REF ISSUED FOR APPROVAL
	5	21.07.22	REF DRAWINGS UPDATED

Checked	Approved
JO	CD

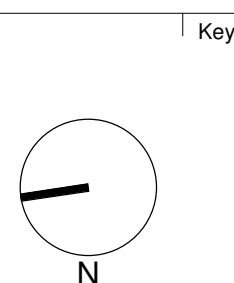


Architect
AJ+C
ALLEN JACK+COTTER
79 Myrtle Street Chippendale NSW 2008 AUSTRALIA
ph +61 2 9311 8222 fr +61 2 9311 8200
ABN 53 065 782 250

Project
OFGS - CARPARK
1078 OXFORD FALLS ROAD
OXFORD FALLS, NSW 2100
Proj. No. 18025

Drawing Title
LEVEL 1 PLAN
Project Status
FOR REF

Scale
1 : 100 @A0 REF202

Issue
5

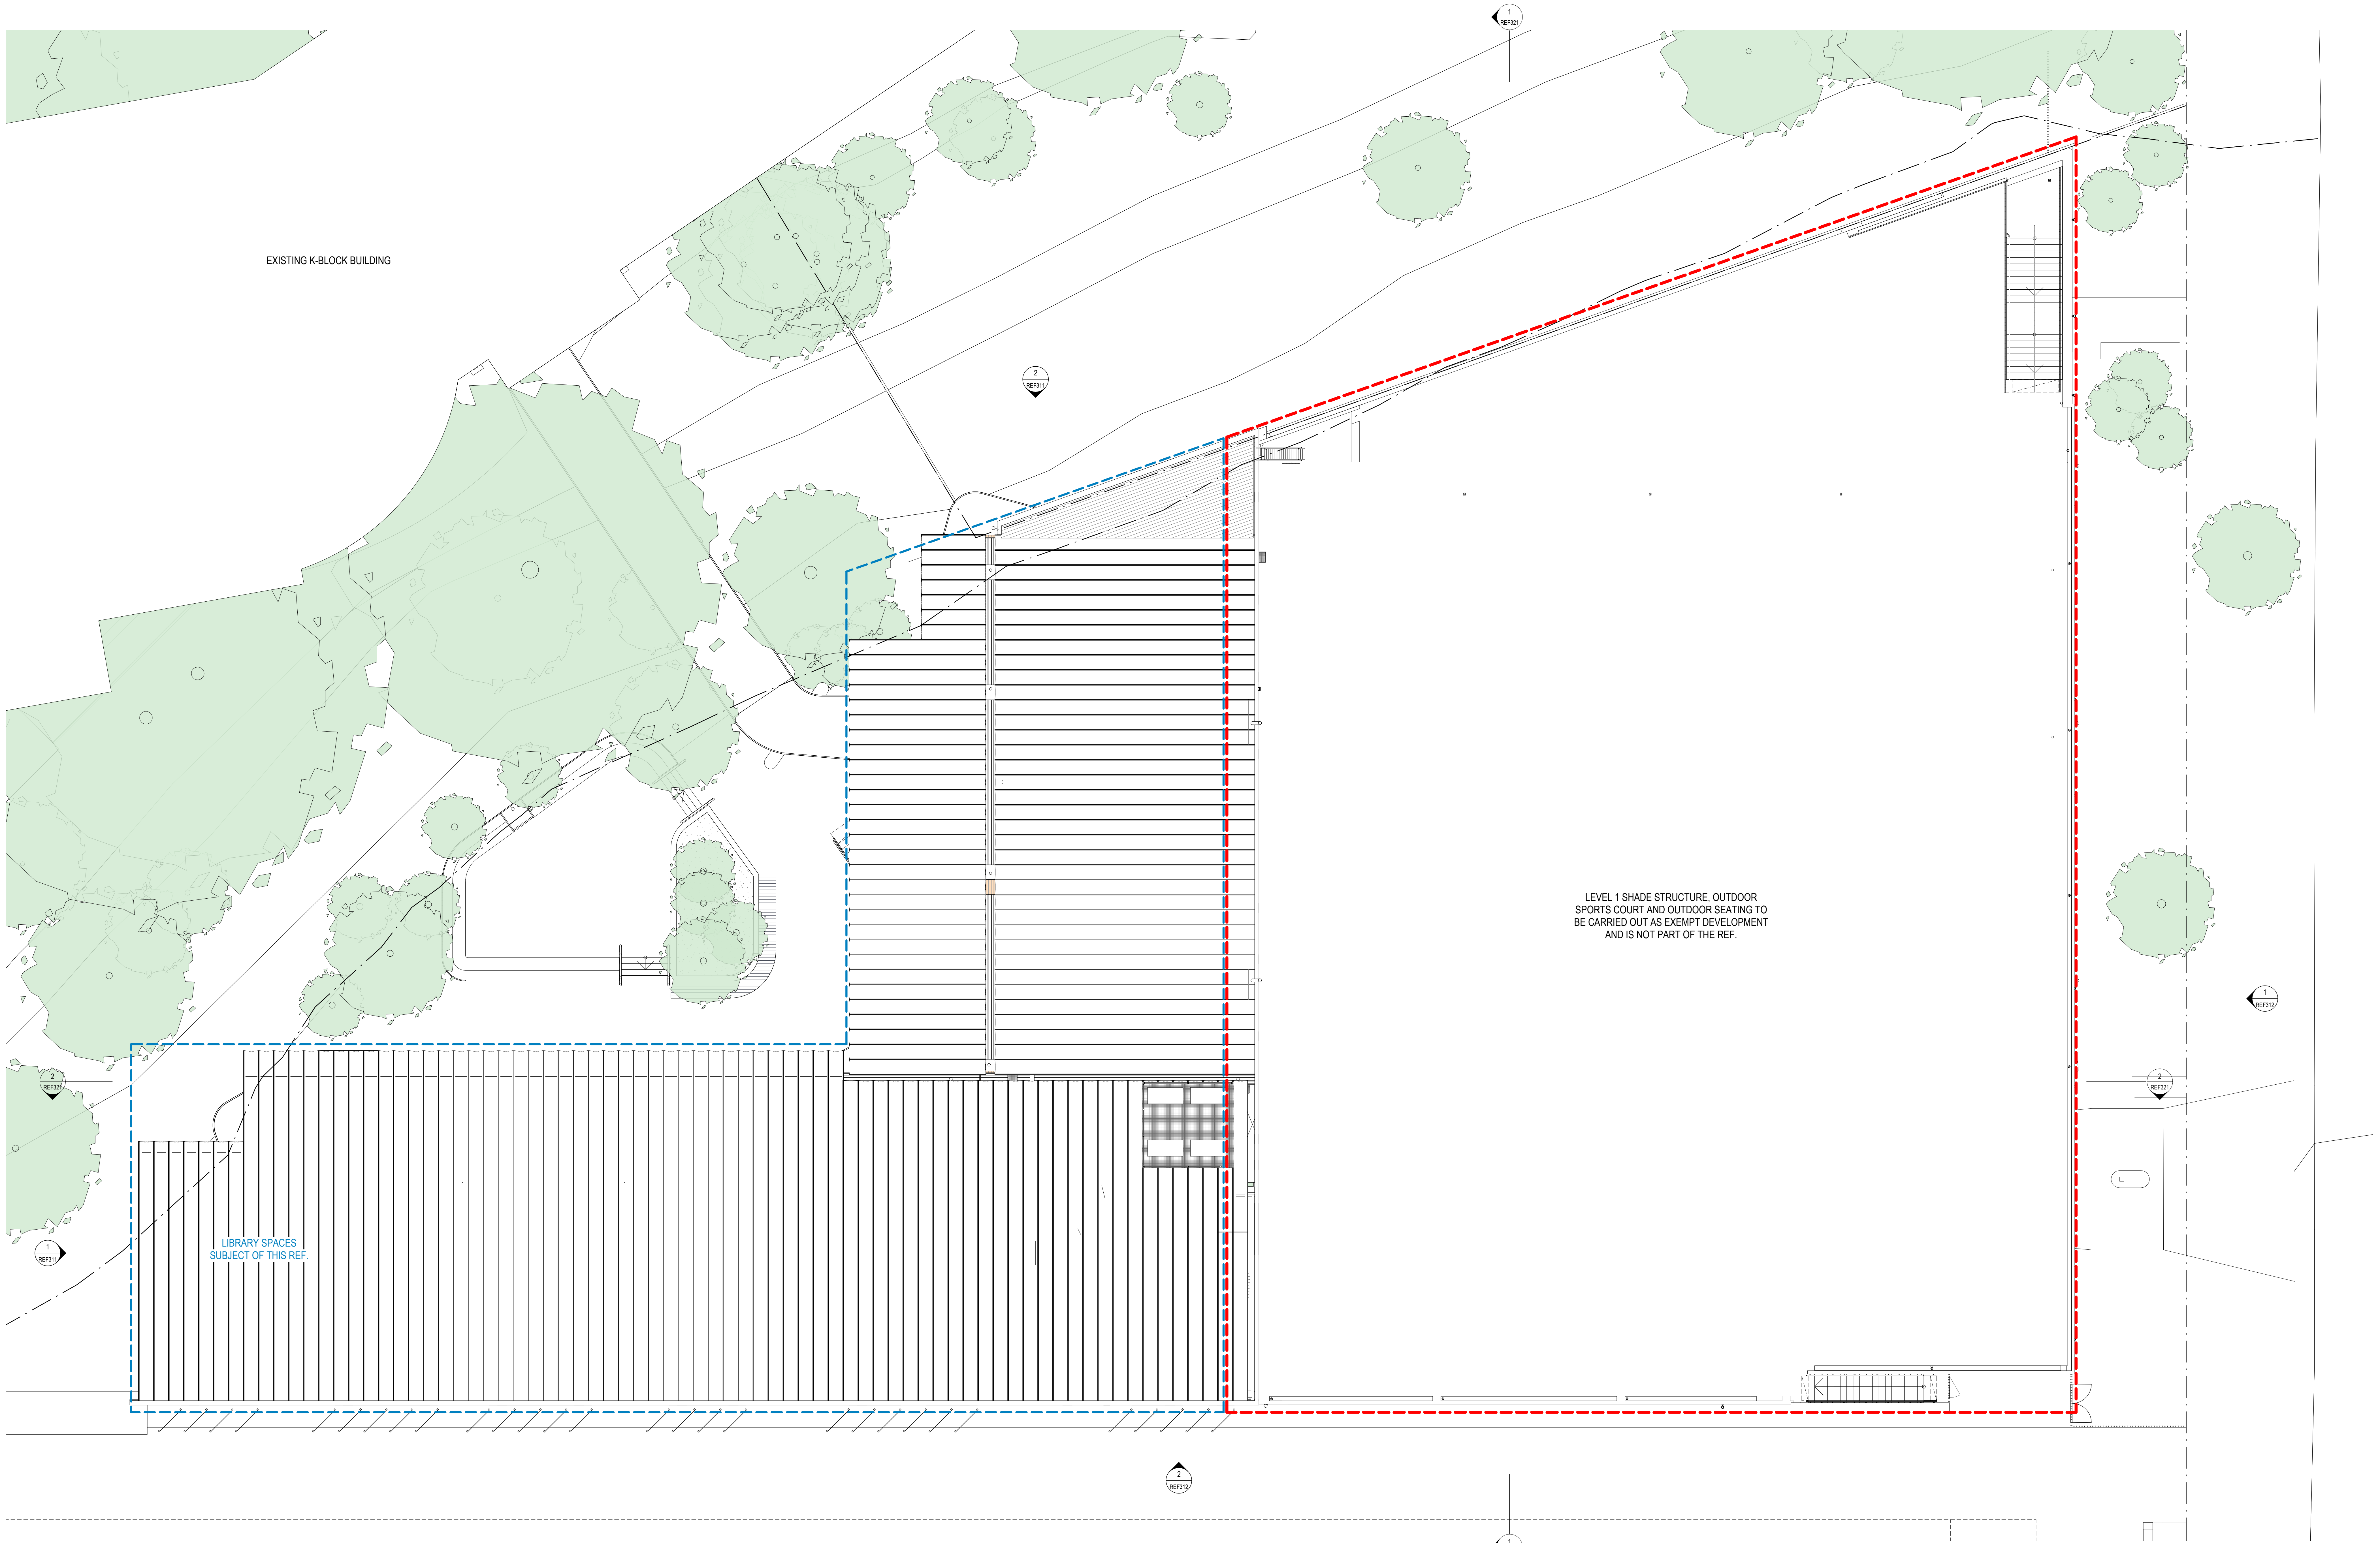


EXISTING K-BLOCK BUILDING

LIBRARY SPACES
SUBJECT OF THIS REF.

LEVEL 1 SHADE STRUCTURE, OUTDOOR
SPORTS COURT AND OUTDOOR SEATING TO
BE CARRIED OUT AS EXEMPT DEVELOPMENT
AND IS NOT PART OF THE REF.

Revisions	
No.	Date
3	02.03.21
4	29.06.22
5	21.07.22

Checked	Approved
JG	CD

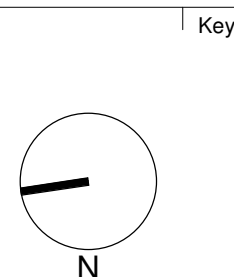


Architect
AJ+C
ALLEN JACK+COTTER
79 Myrtle Street Chippendale NSW 2008 AUSTRALIA
ph +61 2 9311 8222 fr +61 2 9311 8200
ABN 53 063 782 250


Project
OFGS - CARPARK
1078 OXFORD FALLS ROAD
OXFORD FALLS, NSW 2100
Proj. No. 18025

Drawing Title
ROOF PLAN
Project Status
FOR REF

Scale
1 : 100 @A0
Drawing No.
REF203
Issue
5

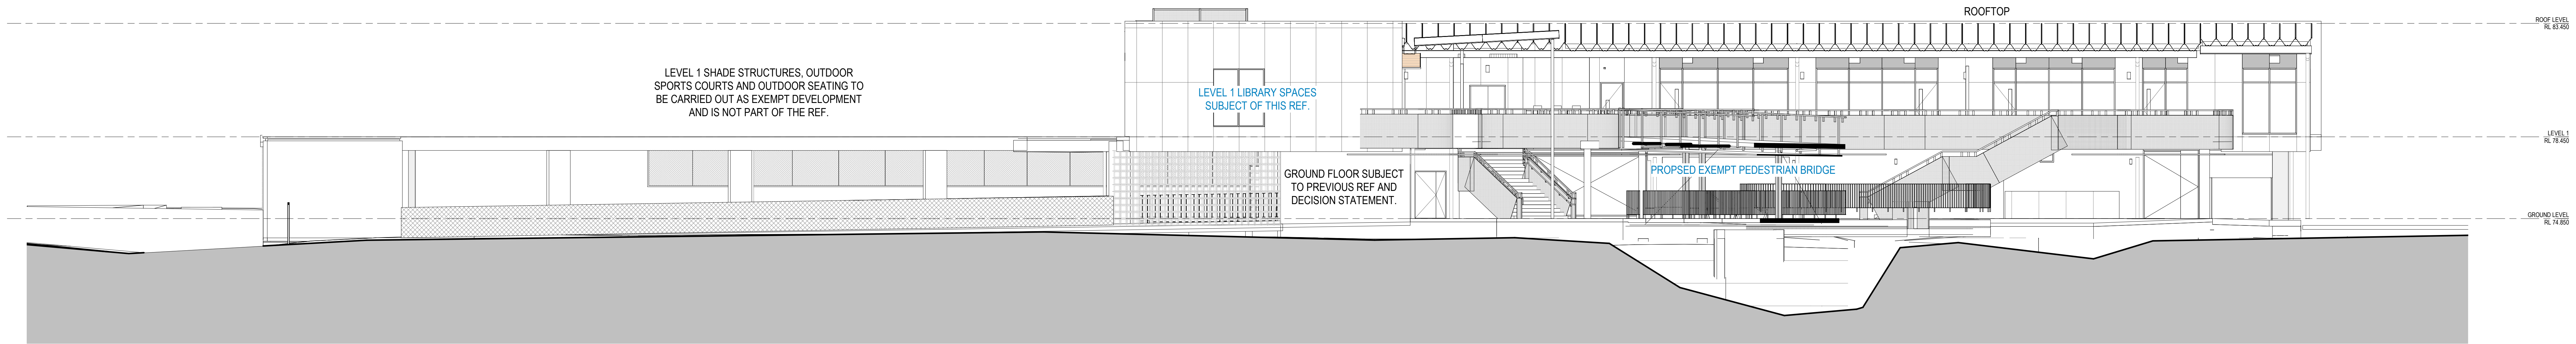

2 EAST ELEVATION 1:100

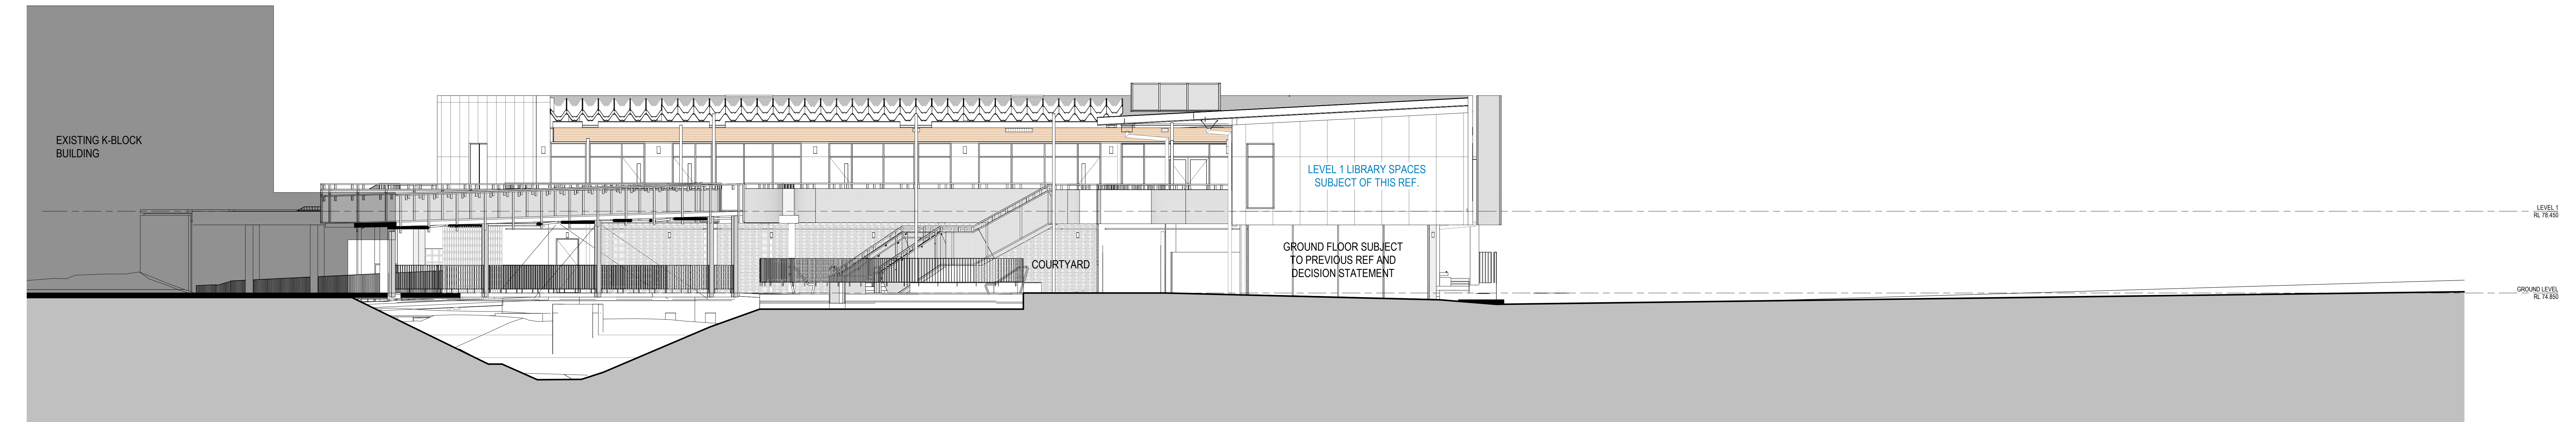

1 NORTH ELEVATION 1:100

Revisions	No.	Date	Description	Checked	Approved
	3	02.03.21	REVISED REF SIGN ISSUED FOR APPROVAL		
	4	29.06.22	REVISED REF ISSUED FOR APPROVAL		
	5	21.07.22	REF DRAWINGS UPDATED		

Key

Client



Architect



79 Myrtle Street Chippendale NSW 2008 AUSTRALIA
ph +61 2 9311 8222 fx +61 2 9311 8200
ABN 53 063 782 250

Project

OFGS - CARPARK

1078 OXFORD FALLS ROAD
OXFORD FALLS, NSW 2100

Proj. No. 18025

Drawing Title

ELEVATIONS - SHEET 1

Project Status

FOR REF

Scale

1:100 @A0 REF311

Drawing No.


REF311

Issue

5



2 WEST ELEVATION 1 : 100

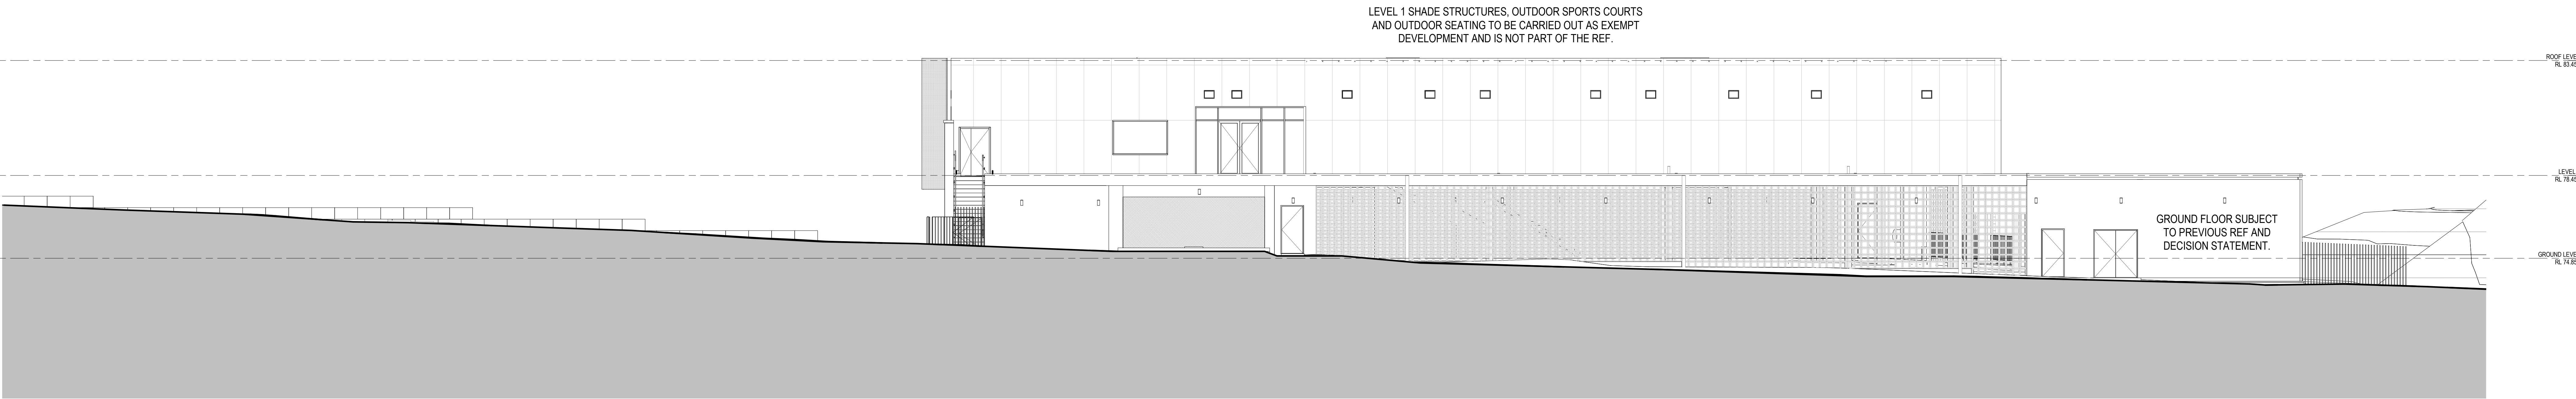

1 SOUTH ELEVATION 1 : 100

Revisions		Description	Checked	Approved
No.	Date			
3	02.03.21	REVISED REF 50% ISSUED FOR APPROVAL		
4	29.06.22	REVISED REF ISSUED FOR APPROVAL		
5	21.07.22	REF DRAWINGS UPDATED		

Key



AJ+C
ALLEN JACK + COTTER
79 Myrtle Street Chippendale NSW 2008 AUSTRALIA
ph +61 2 9311 8222 fx +61 2 9311 8200
ABN 53 063 782 250

Project
OFGS - CARPARK
1078 OXFORD FALLS ROAD
OXFORD FALLS, NSW 2100
Proj. No. 18025

Drawing Title
ELEVATIONS - SHEET 2

Project Status
FOR REF


Scale
1 : 100 @A0

Drawing No.
REF312



Issue
5



2 J01 SECTION 1:100

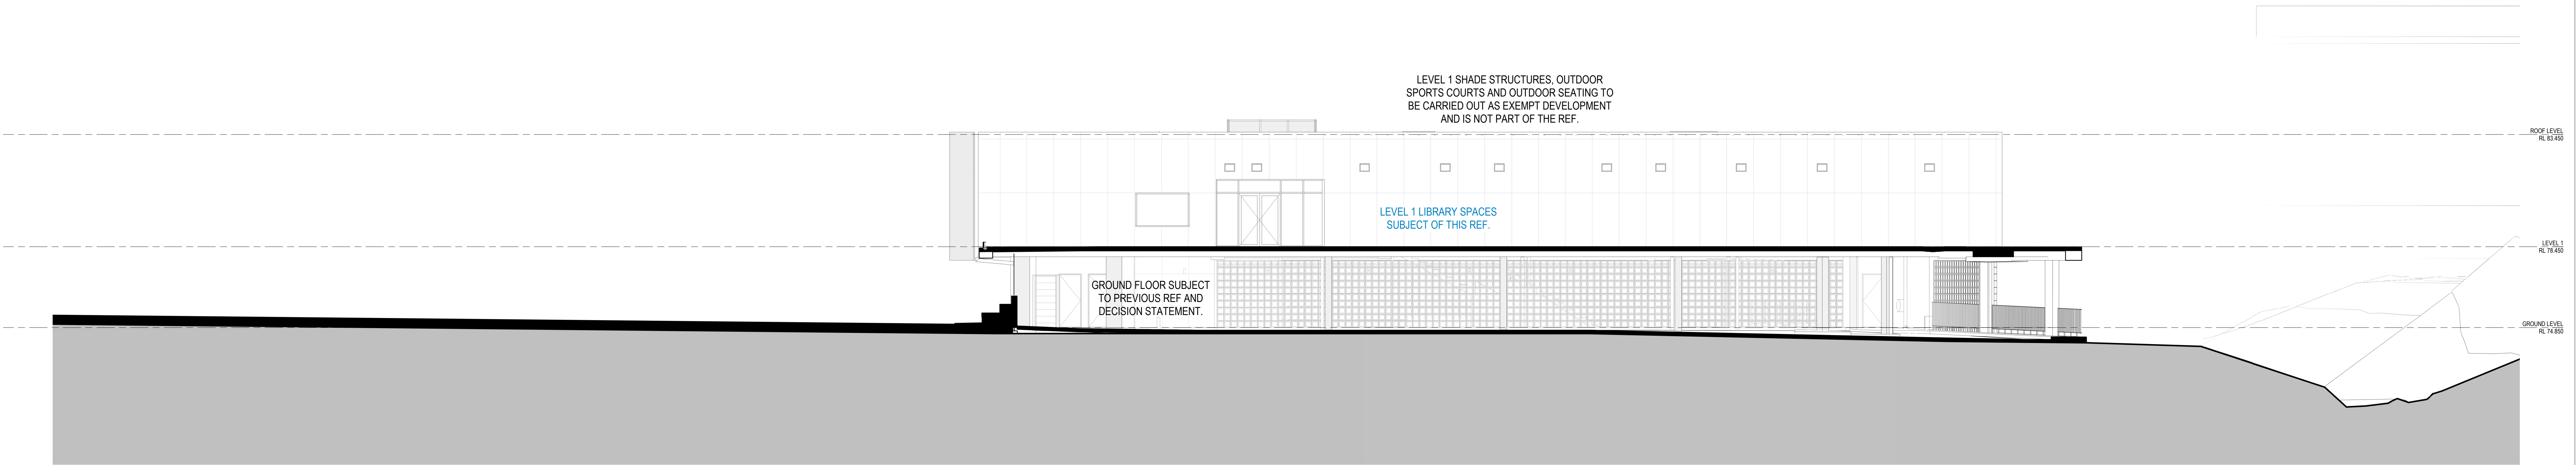


1 SECTION B 1:100

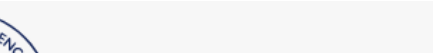
Revisions		Description		Checked	Approved	Key	Client	Architect	Project	Drawing Title	Scale	Drawing No.	Issue
No.	Date			JG	CD								
3	02.03.21	REVISED REF 50% ISSUED FOR APPROVAL											
4	29.06.22	REVISED REF ISSUED FOR APPROVAL											
5	21.07.22	REF DRAWINGS UPDATED											
79 Myrtle Street Chippendale NSW 2008 AUSTRALIA ph +61 2 9311 8222 fx +61 2 9311 8200 ABN 53 063 782 250								1078 OXFORD FALLS ROAD OXFORD FALLS, NSW 2100	Project Status FOR REF	1 : 100 @A0	REF321	5	




4 EXISTING - JUNE 21 9.00AM
1:1000

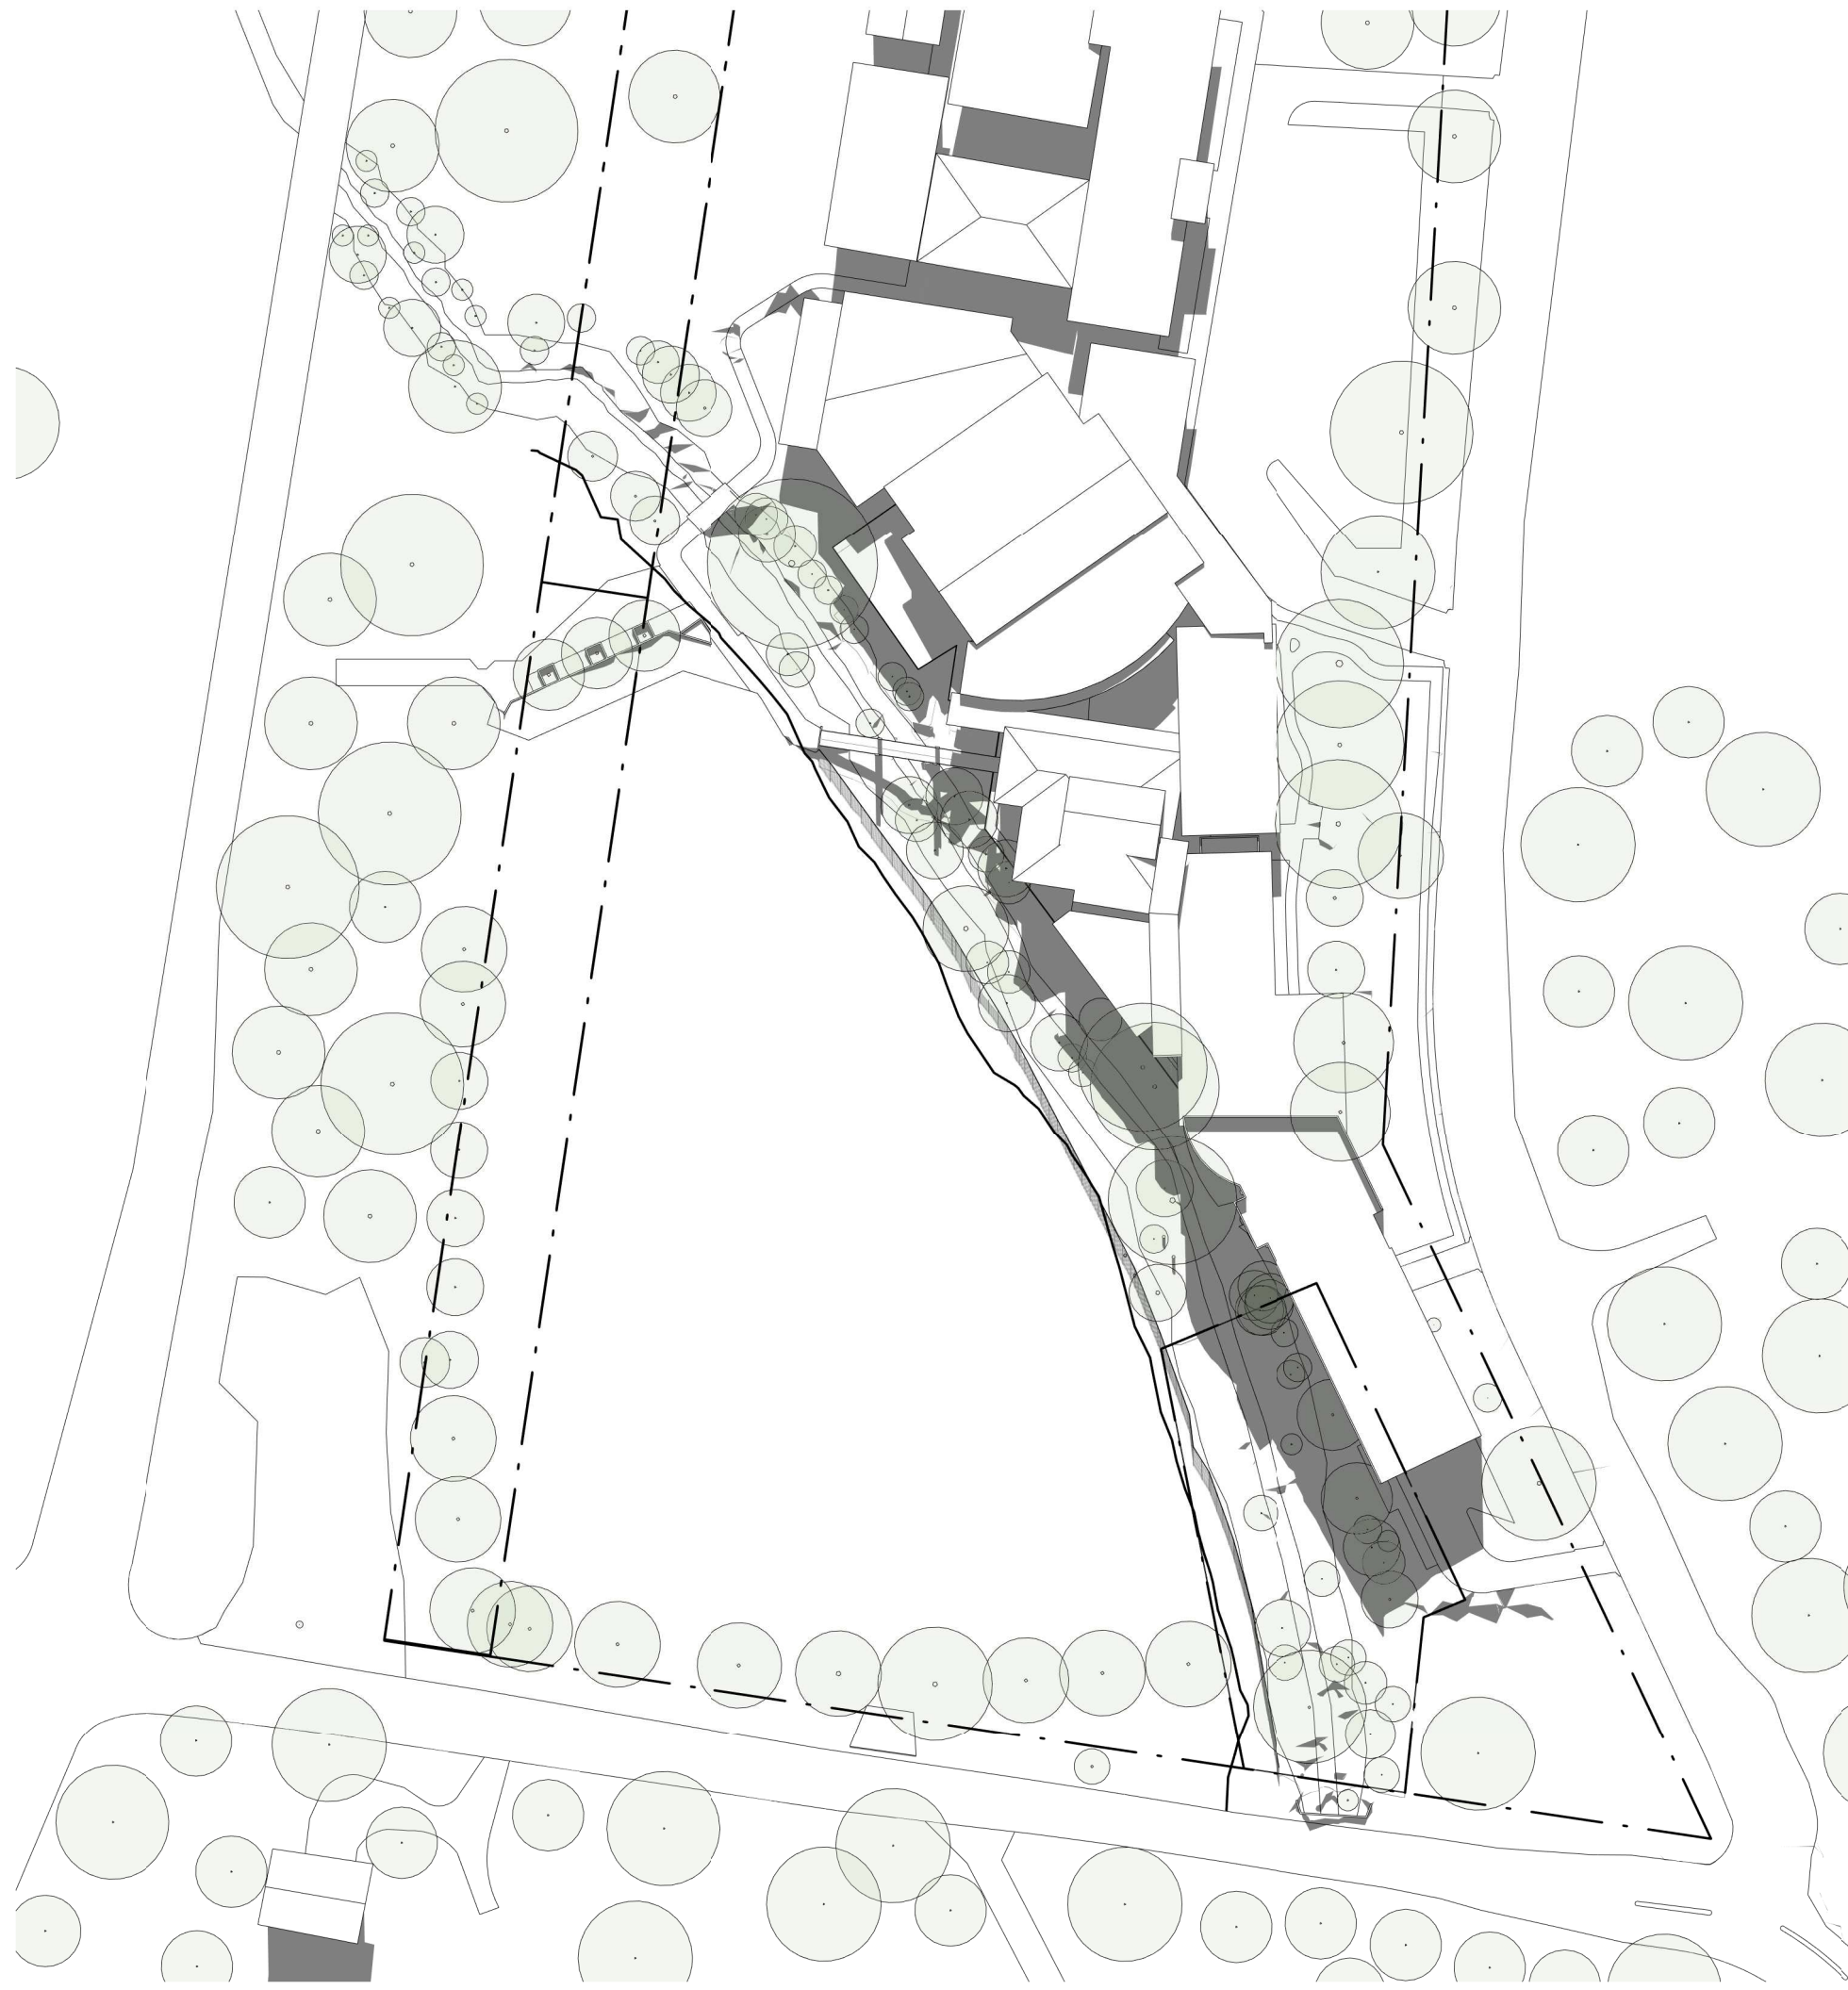


5 EXISTING - JUNE 21 12.00PM
1:1000

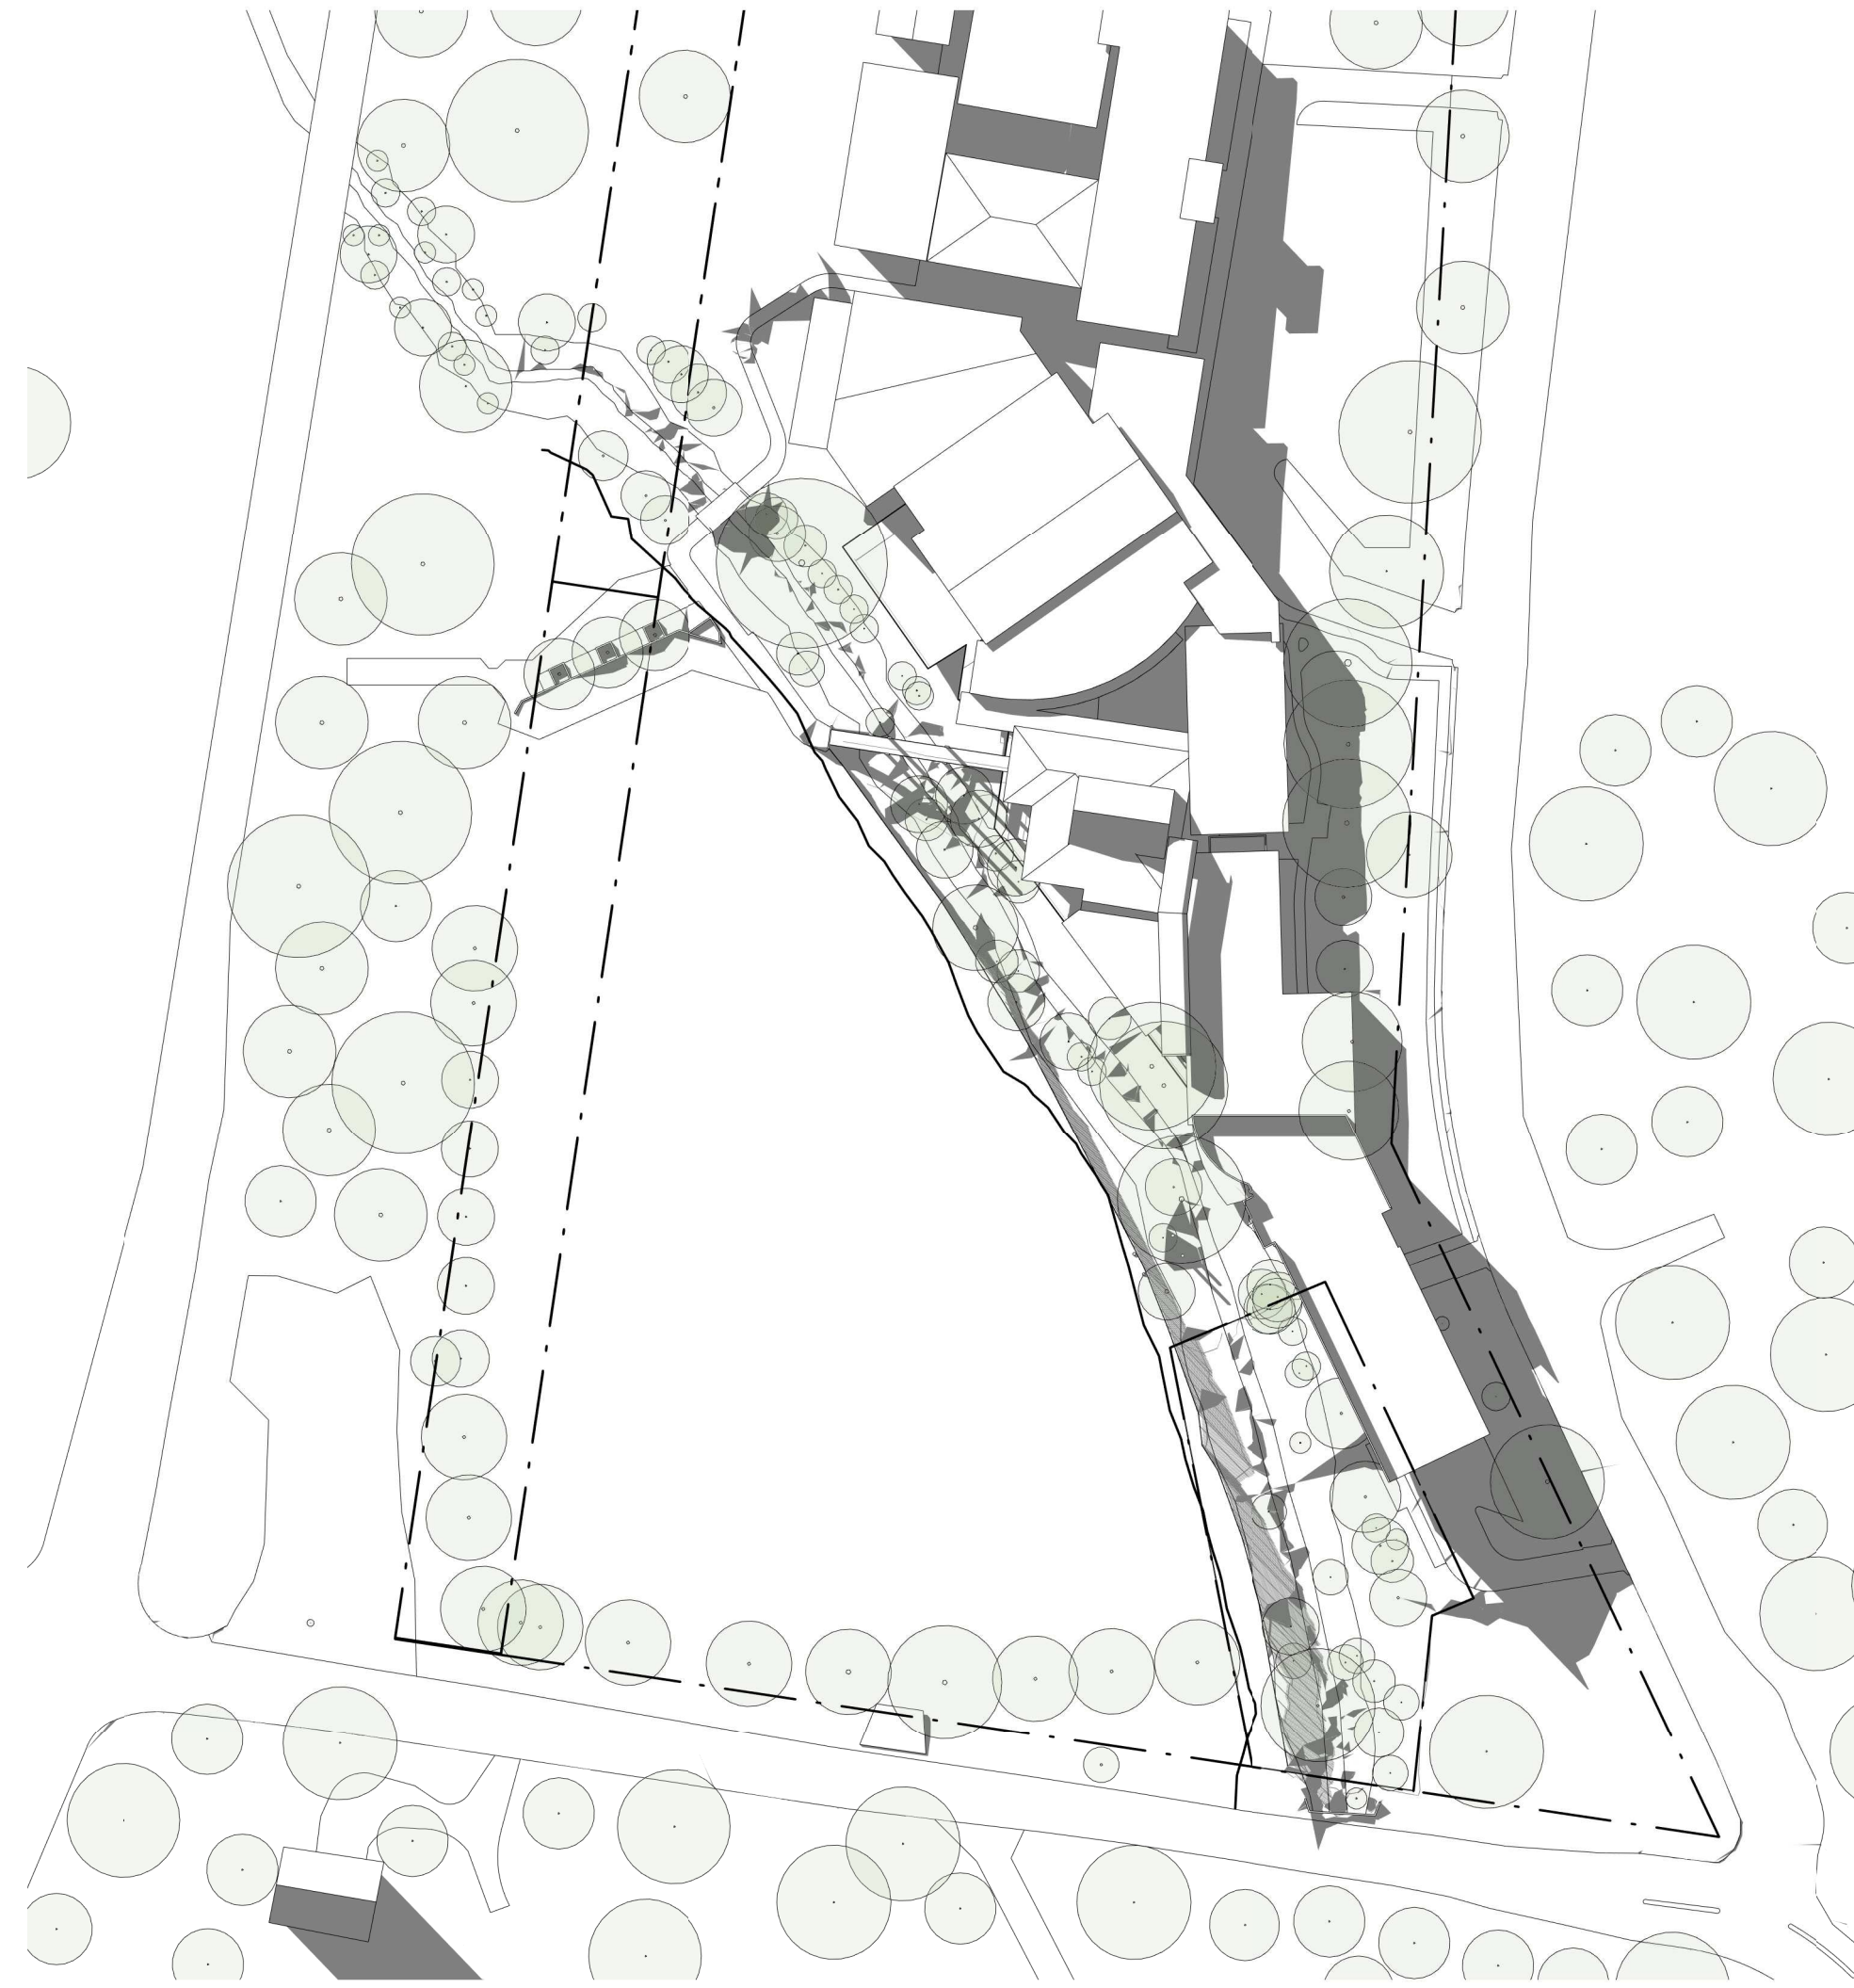

6 EXISTING - JUNE 21 3.00PM
1:1000

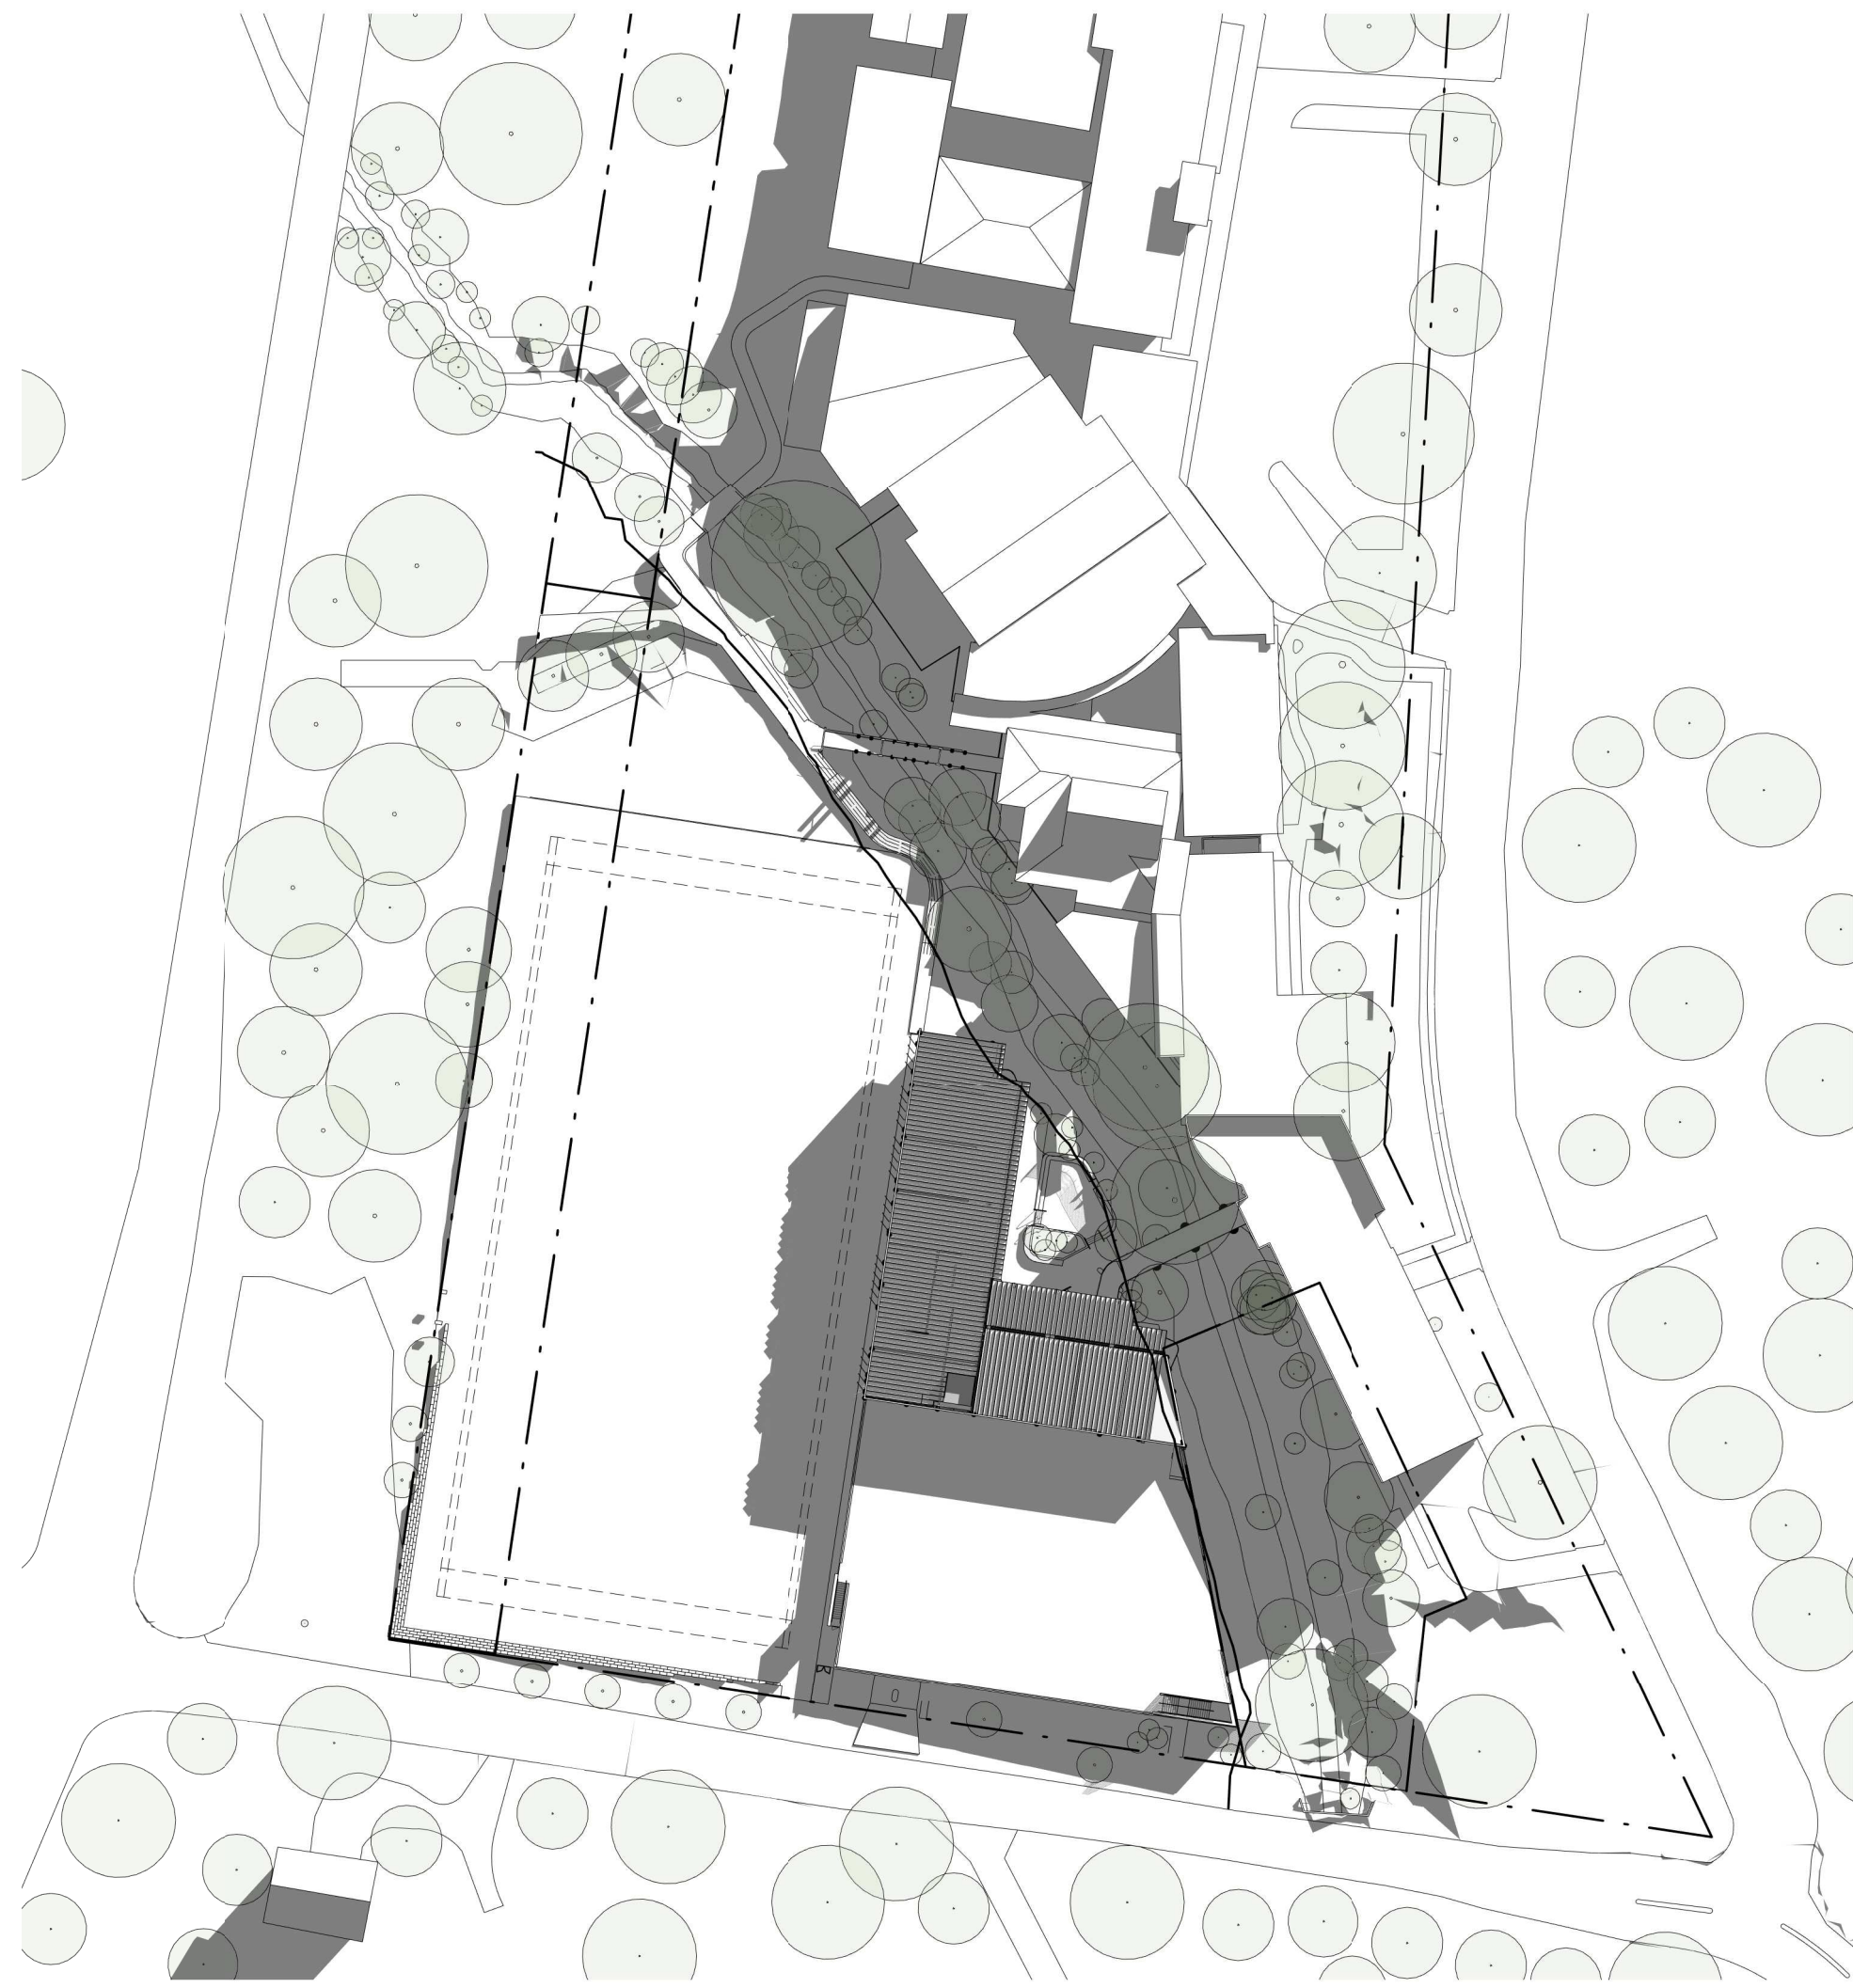

1 PROPOSED - JUNE 21 9.00AM
1:1000

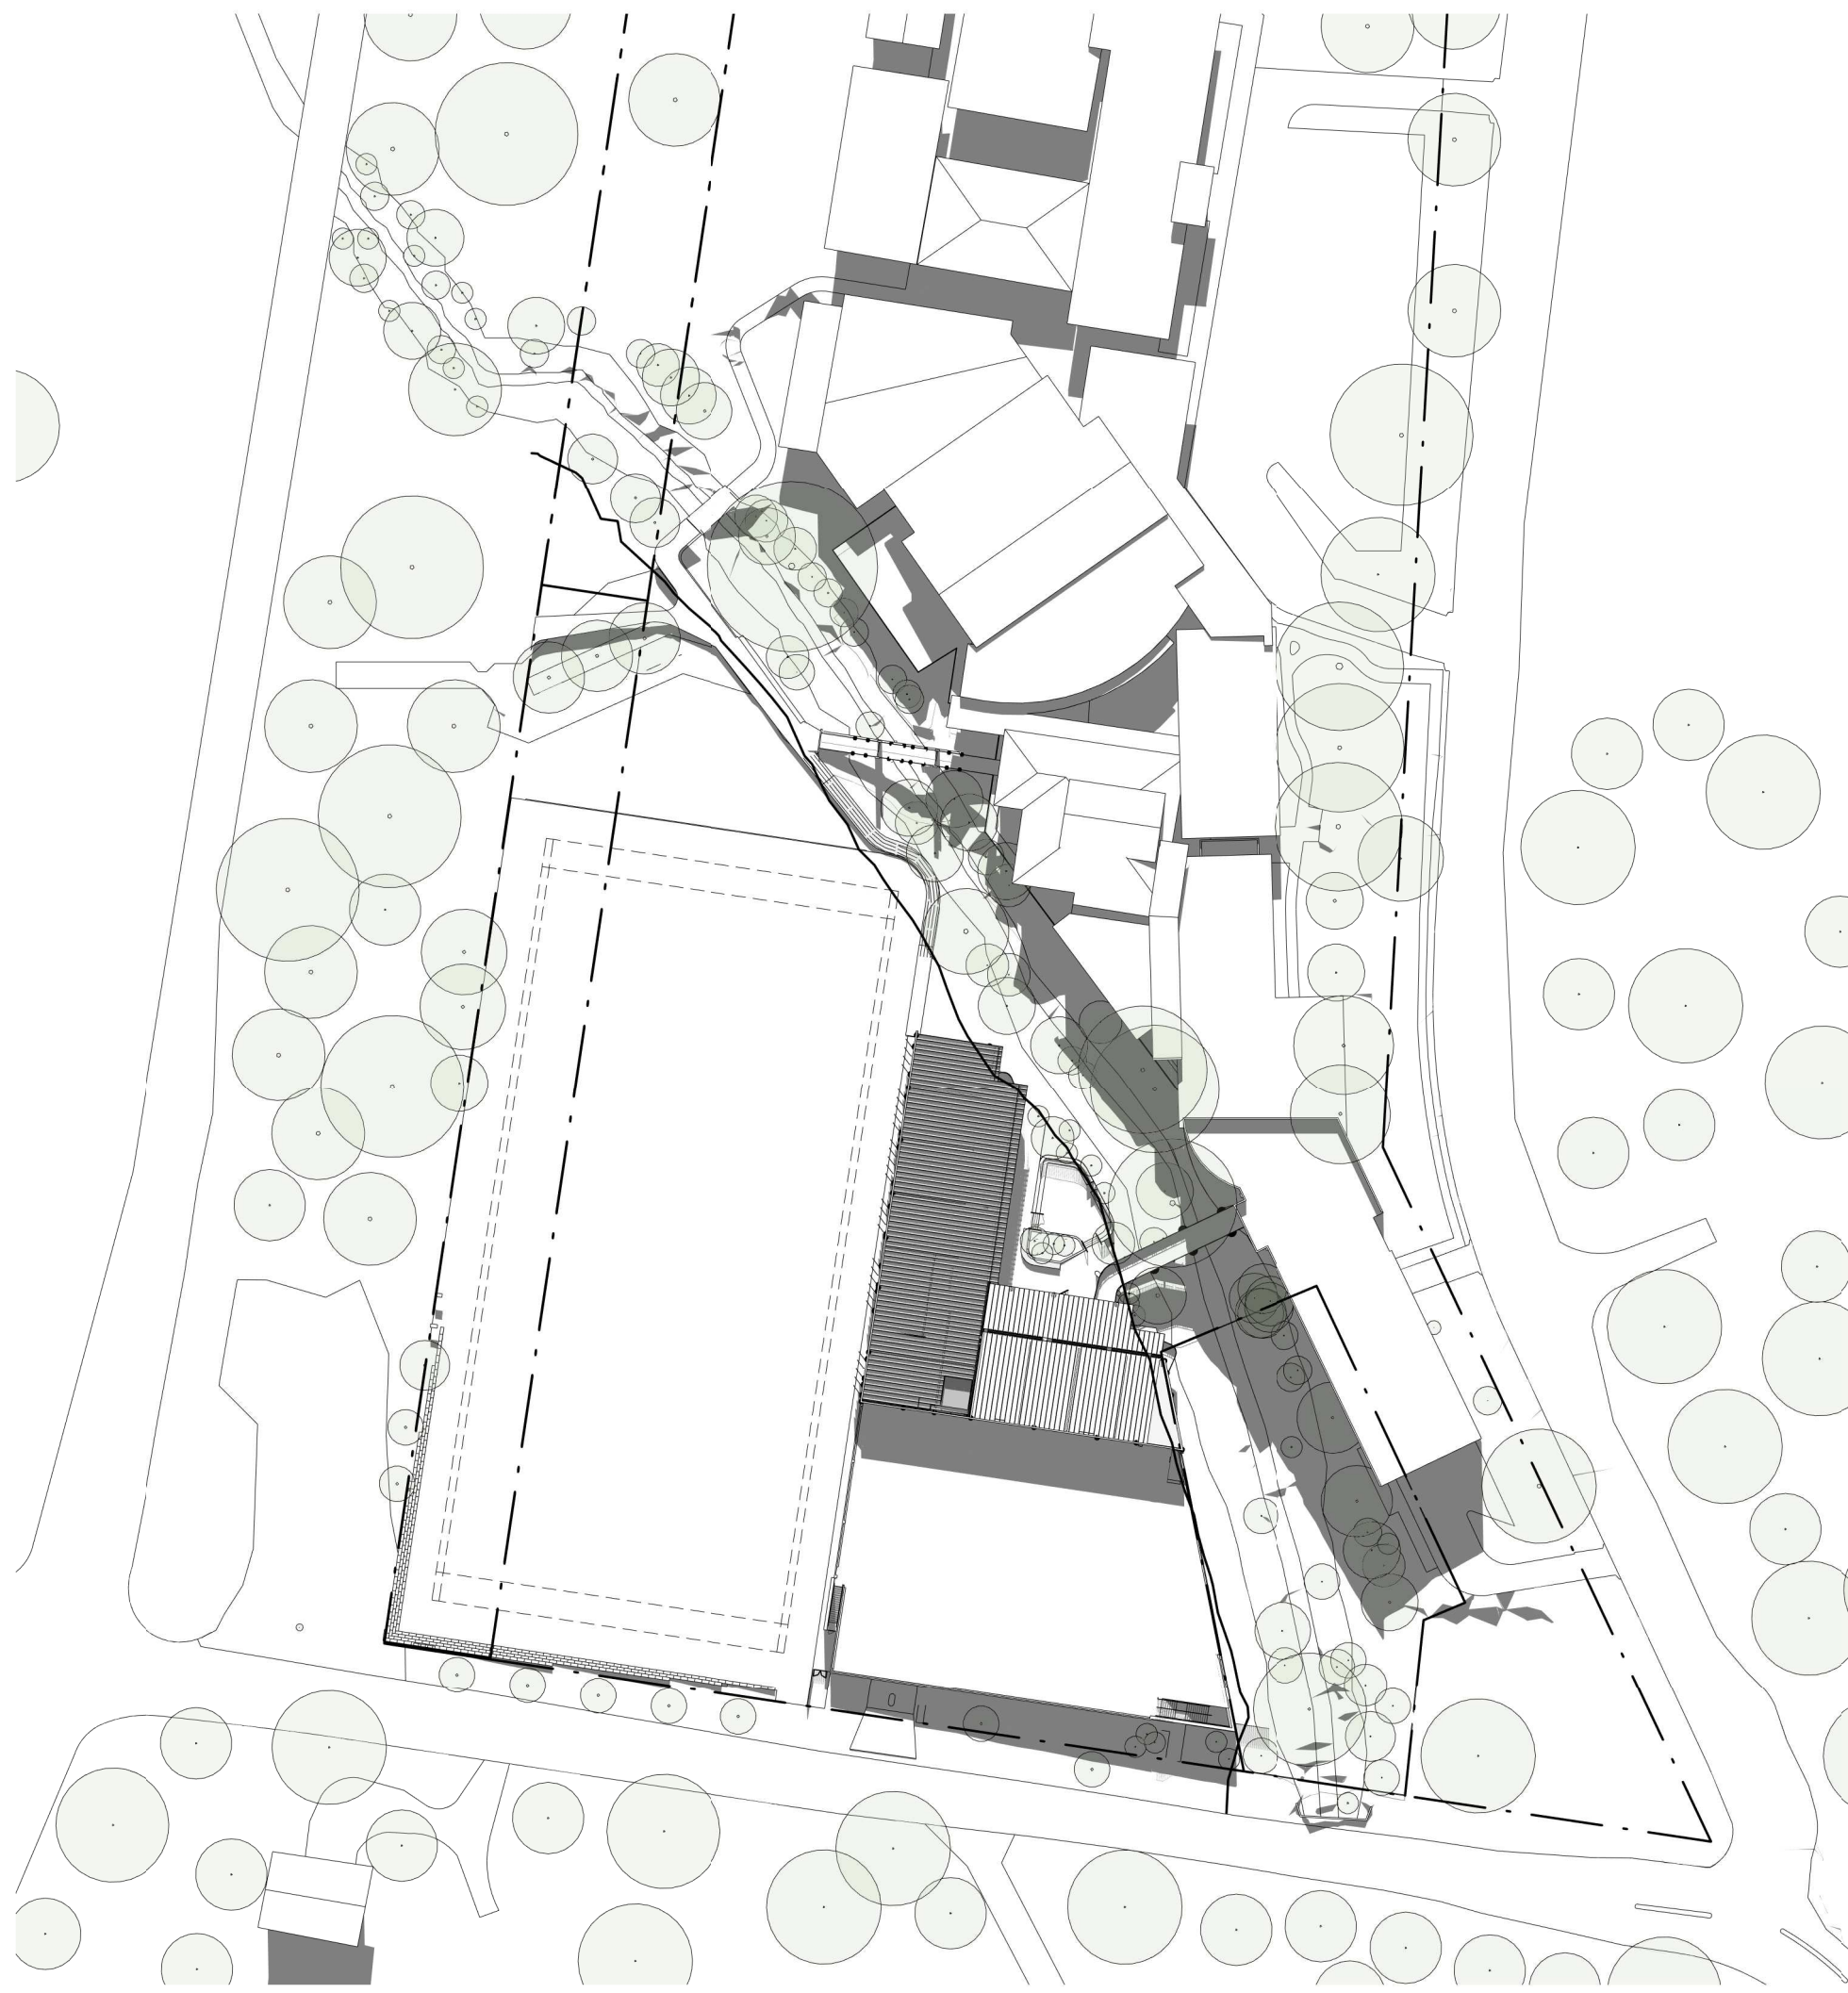


2 PROPOSED - JUNE 21 12.00PM
1:1000



3 PROPOSED - JUNE 21 3.00PM
1:1000

Revisions
No. Date Description
3 02.03.21 REVISED REF SIGN ISSUED FOR APPROVAL
4 29.06.22 REVISED REF ISSUED FOR APPROVAL
5 21.07.22 REF DRAWINGS UPDATED

Checked	Approved
JG	CD

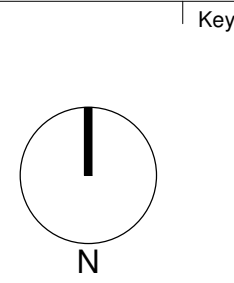

Architect
AJ+C
ALLEN JACK+COTTER
79 Myrtle Street Chippendale NSW 2008 AUSTRALIA
ph +61 2 9311 8222 fr +61 2 9311 8200
ABN 53 063 732 250


Project
OFGS - CARPARK
1078 OXFORD FALLS ROAD
OXFORD FALLS, NSW 2100
Proj. No. 18025

Drawing Title
SHADOW DIAGRAMS
Project Status
FOR REF

Scale 1:1000 @A0	Drawing No. REF401	Issue 5
------------------------	-----------------------	------------



<div> <div> <div>3</div> <div>02/01/21</div> </div> <div> <div>4</div> <div>25/01/22</div> </div> <div> <div>5</div> <div>21/07/22</div> </div> </div>	<div> <div>Revisions</div> <div>Description</div> <div>Checked</div> <div>Approved</div> </div>	<div> <div>Key</div> </div>	<div> <div>Client</div> </div>	<div> <div>Architect</div> </div>	<div> <div>Project</div> </div>	<div> <div>Drawing Title</div> </div>	<div> <div>Scale</div> </div>	<div> <div>Drawing No.</div> </div>	<div> <div>Issue</div> </div>
	<div> <div>REVISED REF 50% ISSUED FOR APPROVAL</div> </div>	<div> <div>JG</div> <div>CD</div> </div>		<div> <div> <div> <div> <div>OXFORD FALLS</div> <div>GRAMMAR SCHOOL</div> </div> </div> </div> </div>	<div> <div>OFGS - CARPARK</div> </div>	<div> <div>PERSPECTIVE VIEW 1 FROM DREADNOUGHT ROAD</div> </div>		<div> <div>REF601</div> </div>	<div> <div>5</div> </div>
	<div> <div>AMENDMENTS AS COLLOURED</div> </div>			<div> <div> <div> <div> <div>79 Myrtle Street Chippendale NSW 2008 AUSTRALIA</div> <div>ph +61 2 9311 8222 fx +61 2 9311 8200</div> <div>ABN 53 003 782 250</div> </div> </div> </div> </div>	<div> <div>1078 OXFORD FALLS ROAD</div> <div>OXFORD FALLS, NSW 2100</div> </div>				
	<div> <div>REF DRAWINGS UPDATED</div> </div>				<div> <div>Proj. No. 18025</div> </div>	<div> <div>Project Status</div> </div>			
						<div> <div>FOR REF</div> </div>			

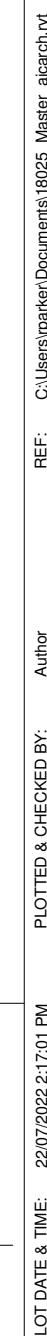



Revisions		Description	Checked	Approved
No.	Date			
3	02.03.21	REVISED REF SIGN ISSUED FOR APPROVAL	JG	CD
4	29.06.22	AMENDMENTS AS CLOUSED		
5	21.07.22	REF DRAWINGS UPDATED		

Key



Architect
AJ+C
ALLEN JACK + COTTER
79 Myrtle Street Chippendale NSW 2008 AUSTRALIA
ph +61 2 9311 8222 fr +61 2 9311 8200
ABN 53 063 782 250

Project
OFGS - CARPARK
1078 OXFORD FALLS ROAD
OXFORD FALLS, NSW 2100
Proj. No. 18025

Drawing Title
**PERSPECTIVE VIEW 3 FROM
PROPOSED FIELD**

Project Status
FOR REF

Scale @A0	Drawing No. REF603	Issue 5
---------------------	------------------------------	-------------------